



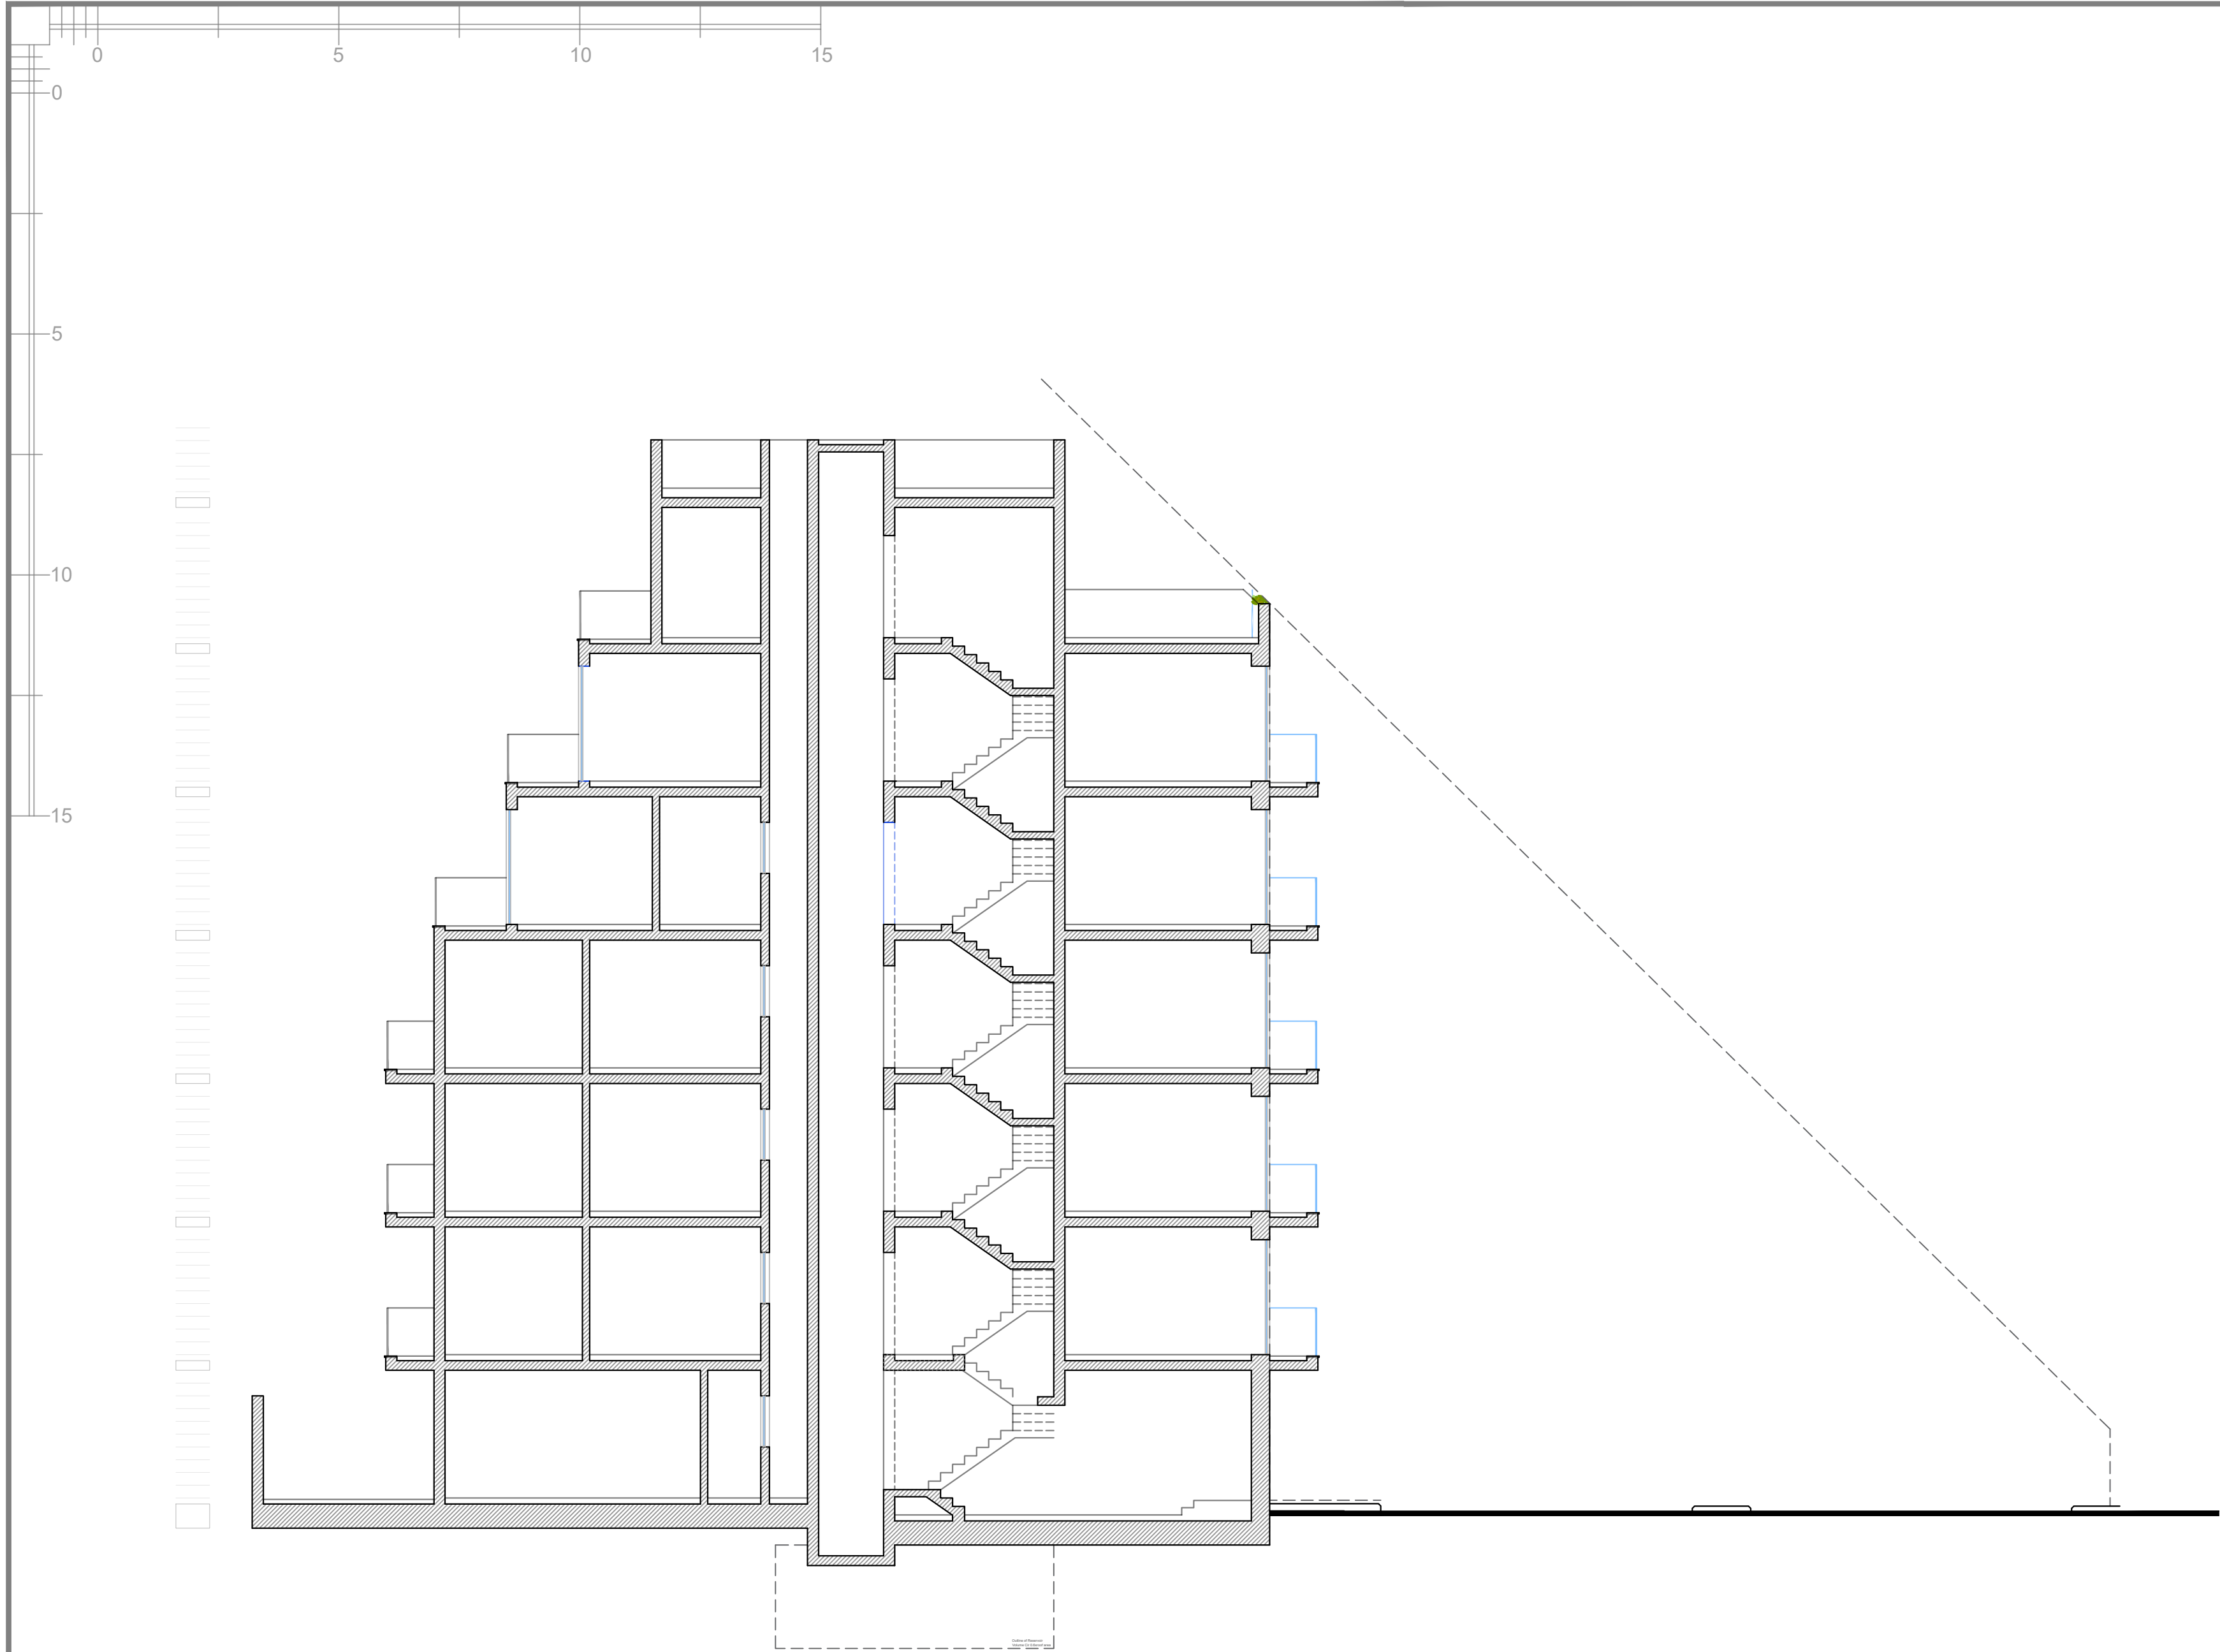


Proposed Section X-X
scale 1:100

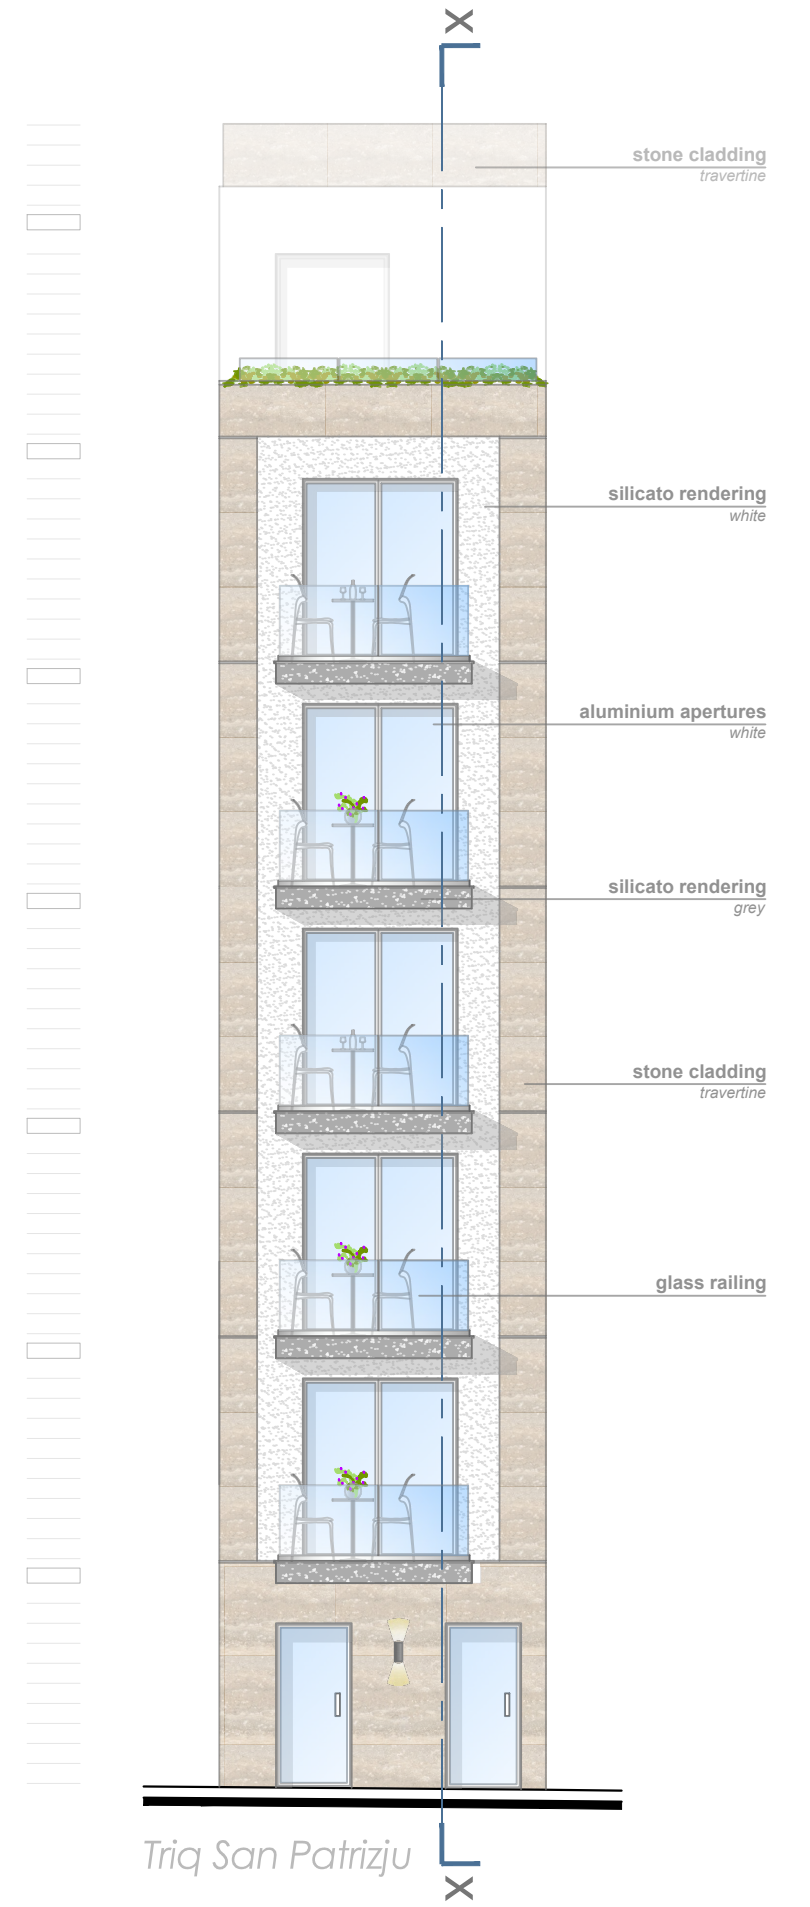


Proposed Front Elevation
scale 1:100


Architect:			
			
SITE:			
Triq San Patrizju Birzebbuga			
TITLE:			
Proposed Drawings			
SCALE AT:	DATE:	DRAWN:	CHECKED:
A2 @ 1:100	Feb, 2024	G.V	JC/DC
PROJECT NO:	DRAWING NO:	REVISION:	
JDP_081	03	02	

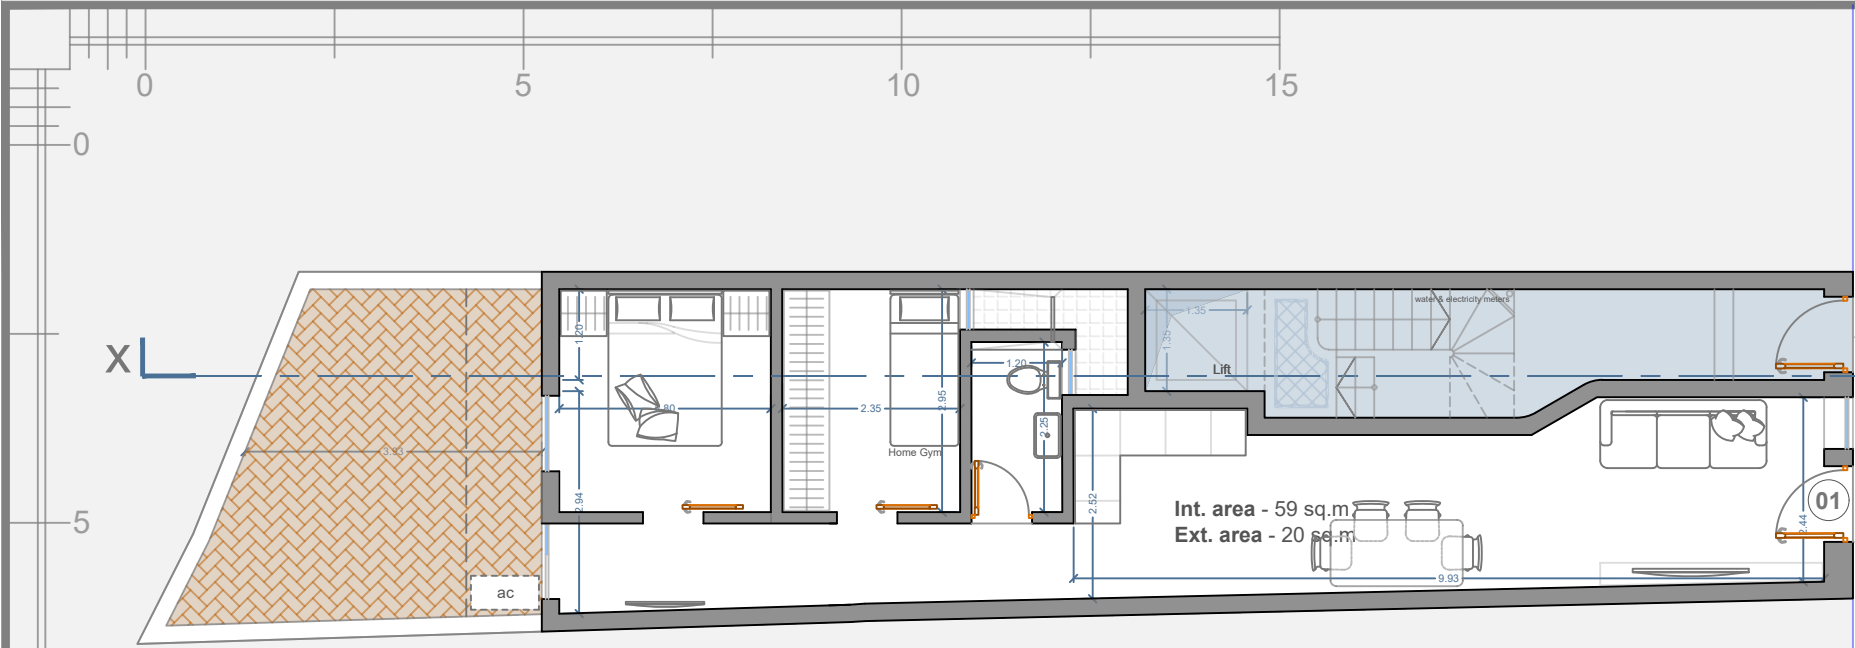


Proposed Level 00
scale 1:100

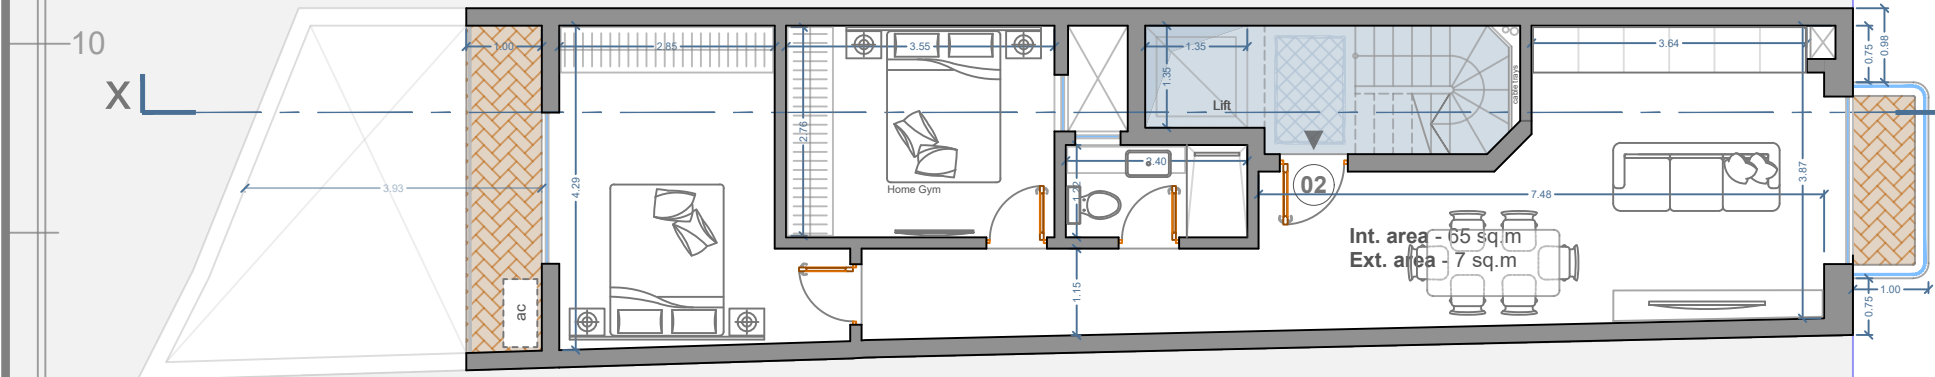

Proposed Level 01
scale 1:100

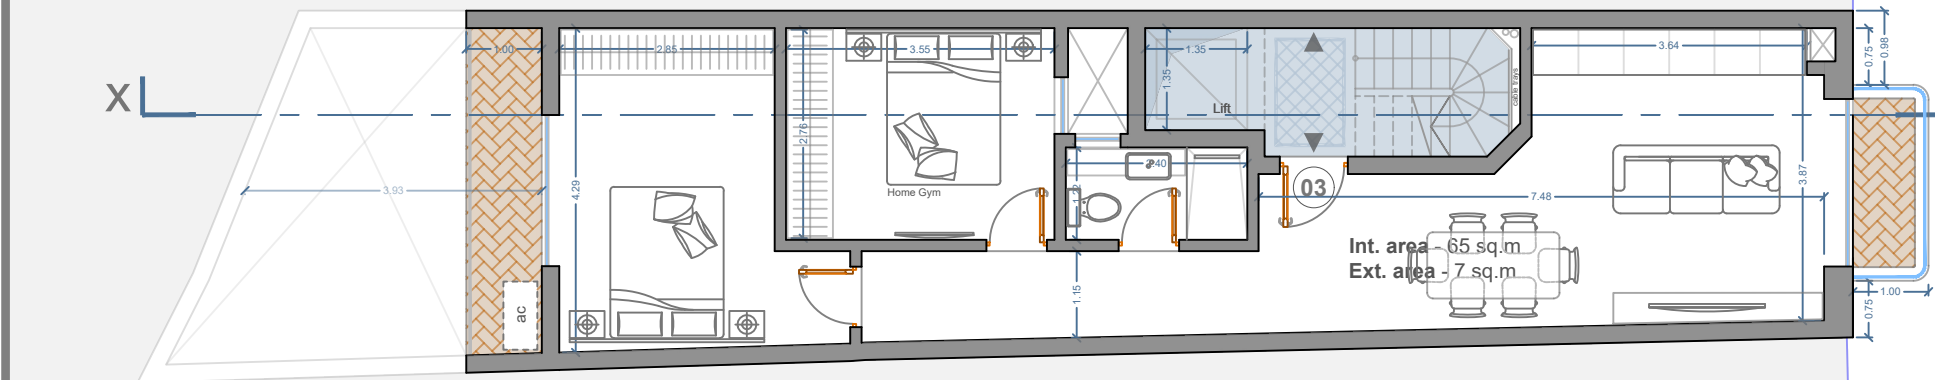


Proposed Level 02
scale 1:100

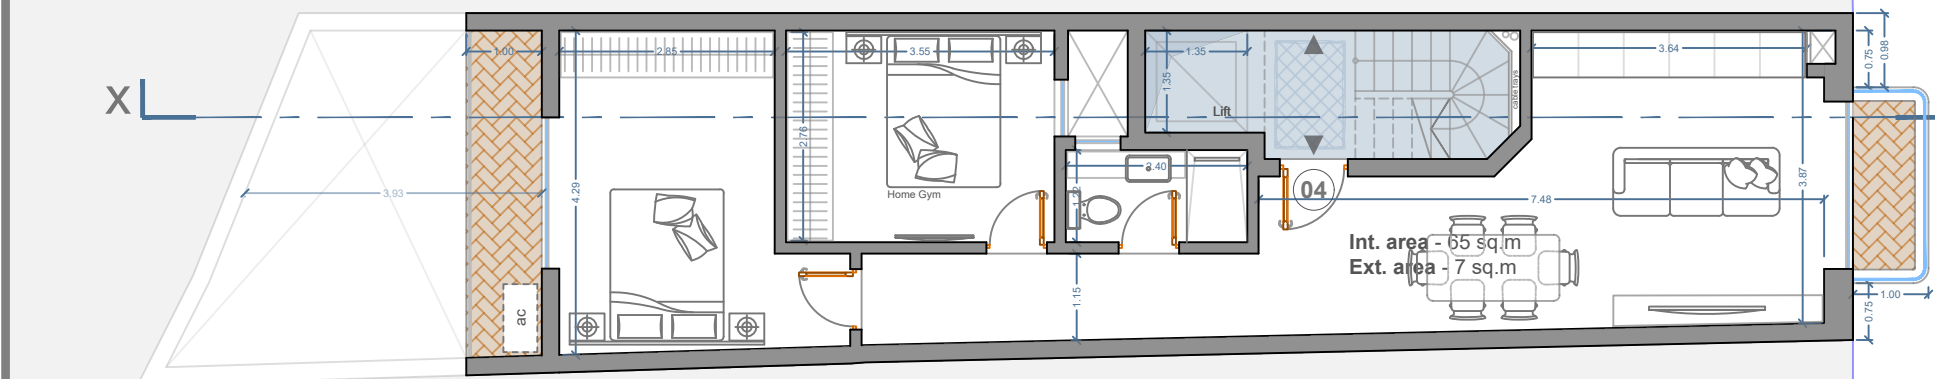

Proposed Level 03
scale 1:100

A3 @ 1:100

Architect:			
JD PERITI			
SITE:			
Triq San Patrizju Birzebbuga			
TITLE:			
Proposed Drawings			
SCALE AT:	DATE:	DRAWN:	CHECKED:
A3 @ 1:100	Feb, 2024	G.V	JC/DC
PROJECT NO:	DRAWING NO:	REVISION:	
JDP_081	01	02	

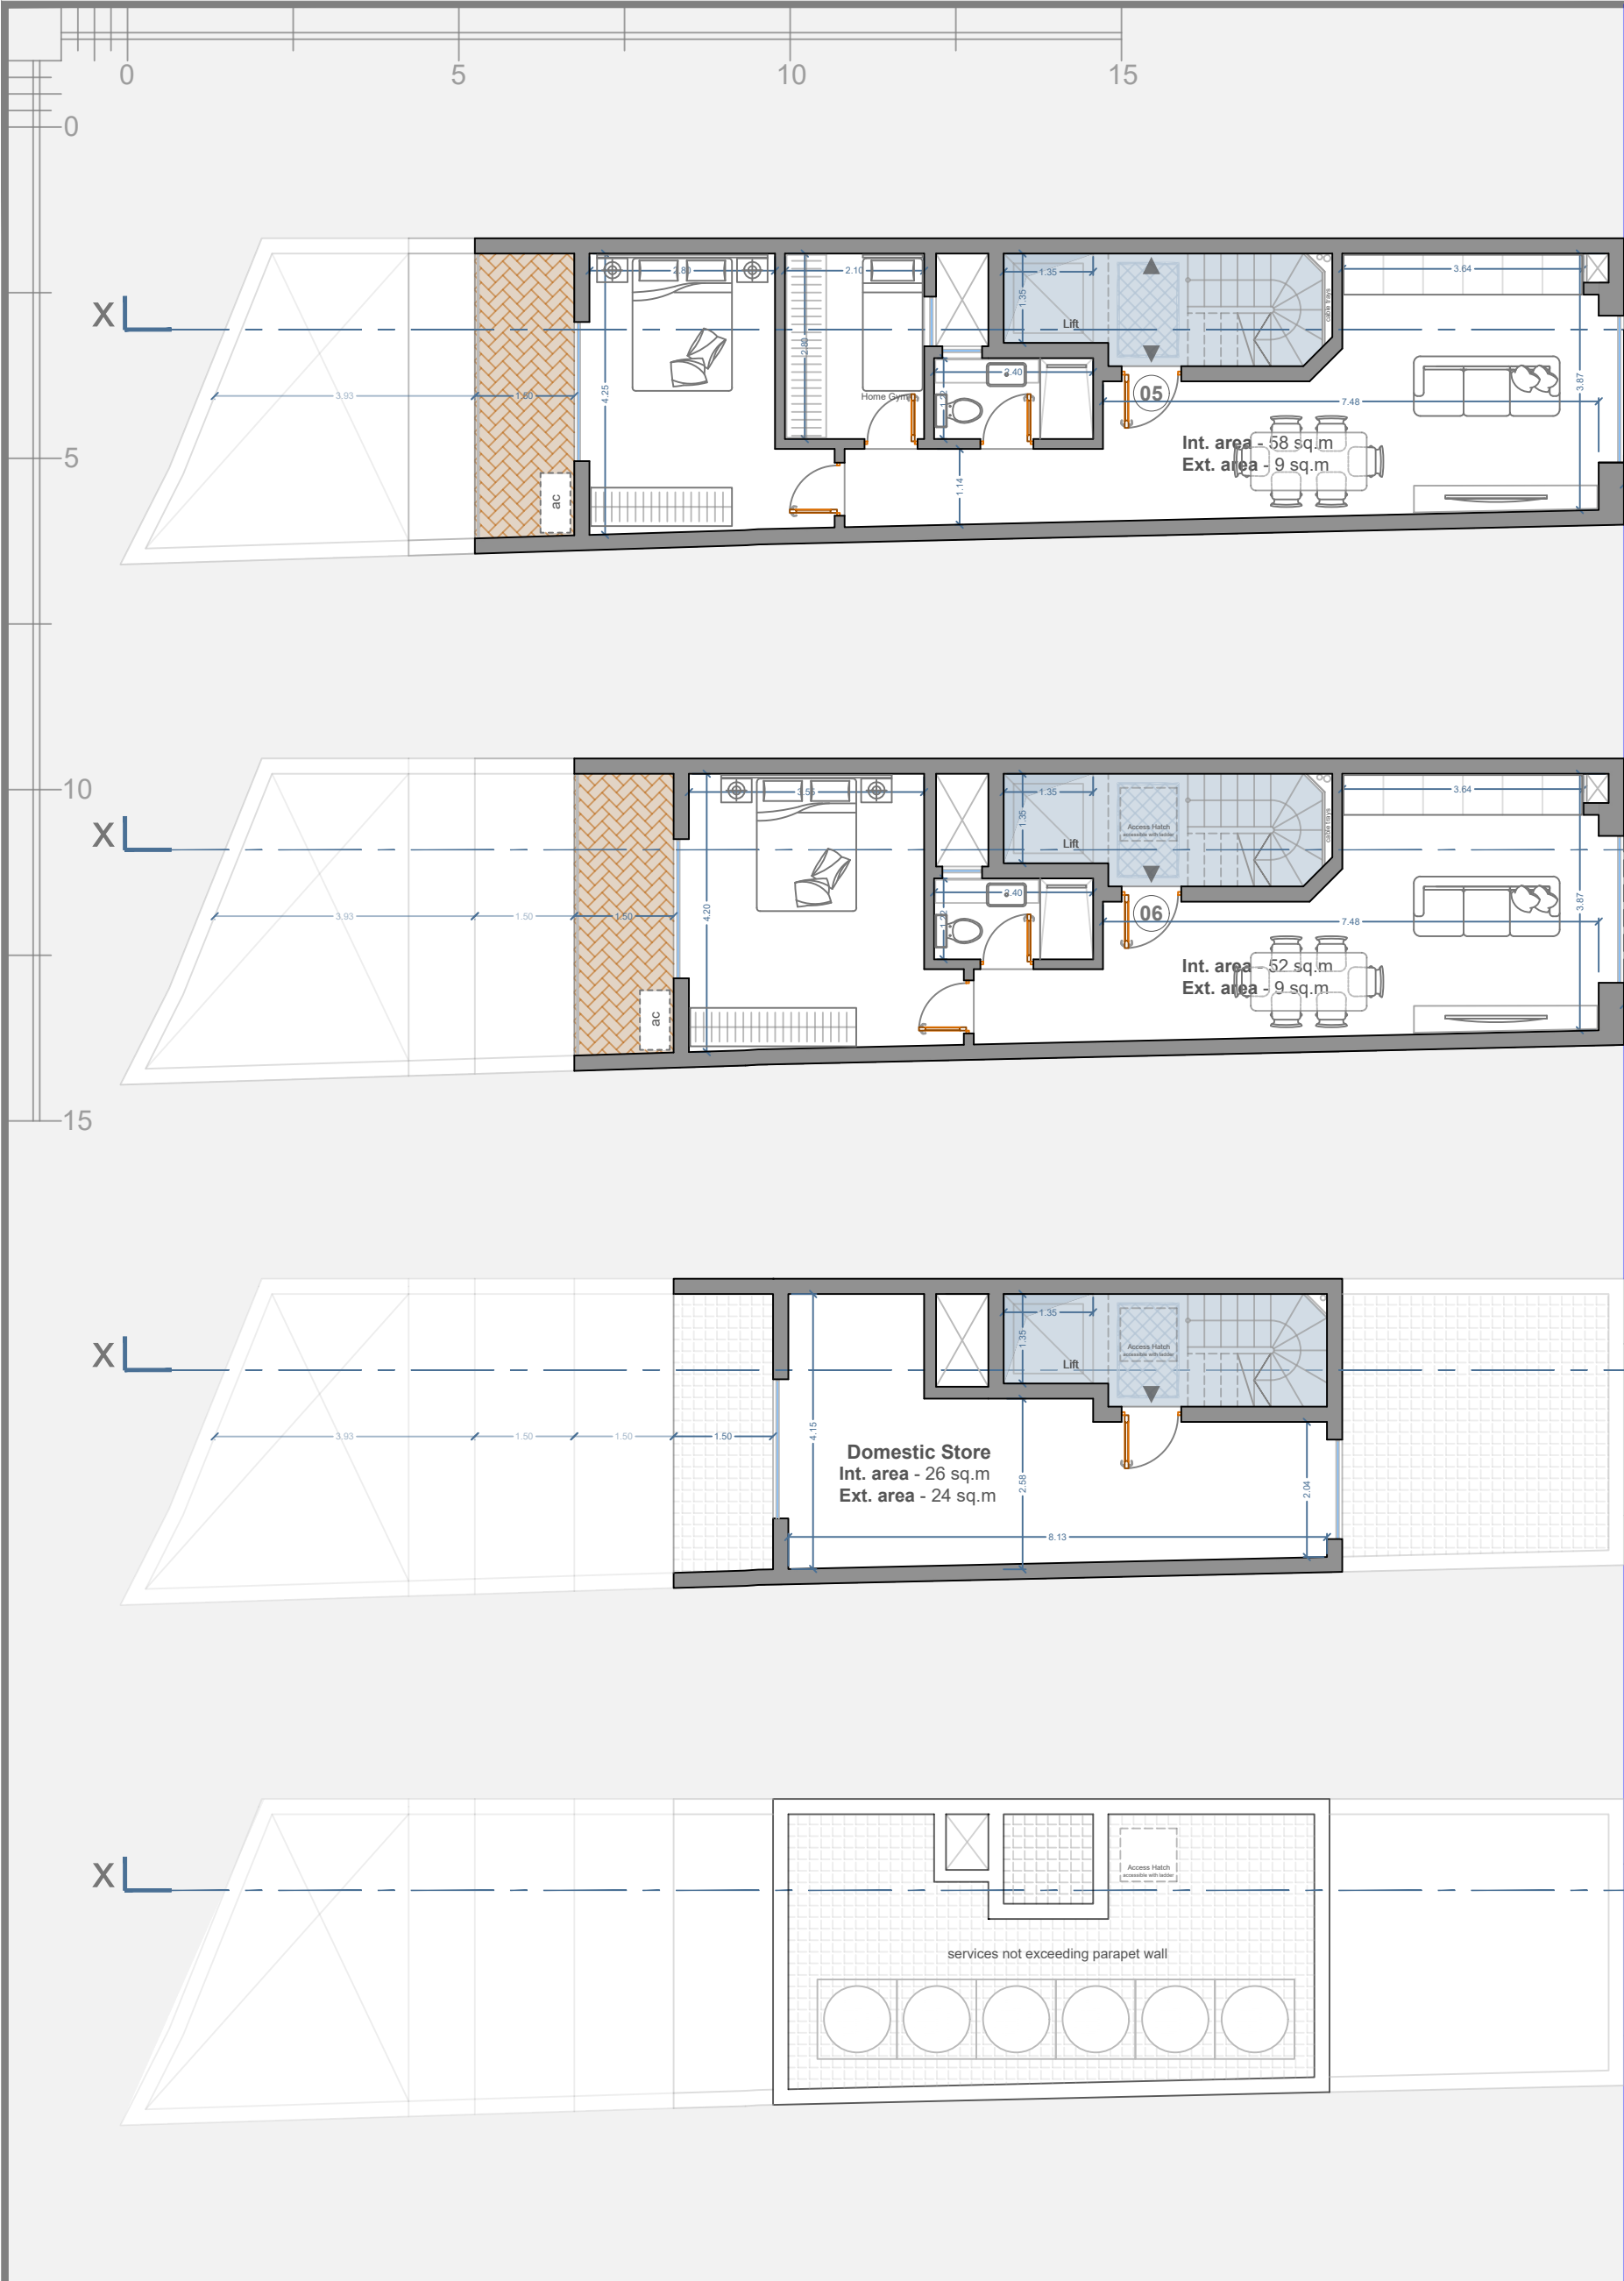

Proposed Level 04
scale 1:100

Proposed Level 05
scale 1:100

Proposed Level 06
scale 1:100

Proposed Level 06
scale 1:100

A3 @ 1:100

Architect:			
JD PERITI			
SITE: Triq San Patrizju Birzebbuga			
TITLE: Proposed Drawings			
SCALE AT: A3 @ 1:100	DATE: Feb, 2024	DRAWN: G.V	CHECKED: JC/DC
PROJECT NO: JDP_081	DRAWING NO: 02	REVISION: 02	