





Proposed Elevation on Triq il-Kbira
1:100

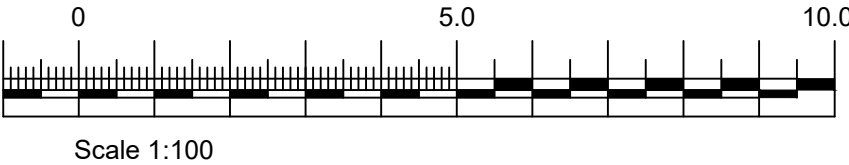


Project Title - Proposed alterations to facade and full internal demolition of property. Proposed excavation of two basement garage levels with access from PA/08693/20. Proposed 3 shops (Class 4B) at ground floor level and 11 apartments onto 3 overlying floors including recessed level. Proposal also includes pools.	Scale - 1:100	Reference - CC.BZN.21.21	
Drawing Title - Proposed Elevation on Triq il-Kbira	Date - 28/11/2022	Drawing No. - 09	
Site Address - 272, Triq il-Papa Piju XII B'Kara c/w, Triq Il-Kbira, Balzan, Malta	Drawn by - J.G.	Client - Mr. Clifton Cassar	

- Green - As Approved But Not Constructed
- Blue - As Actually Constructed
- Yellow - To be Demolished
- Red - Proposed for Construction

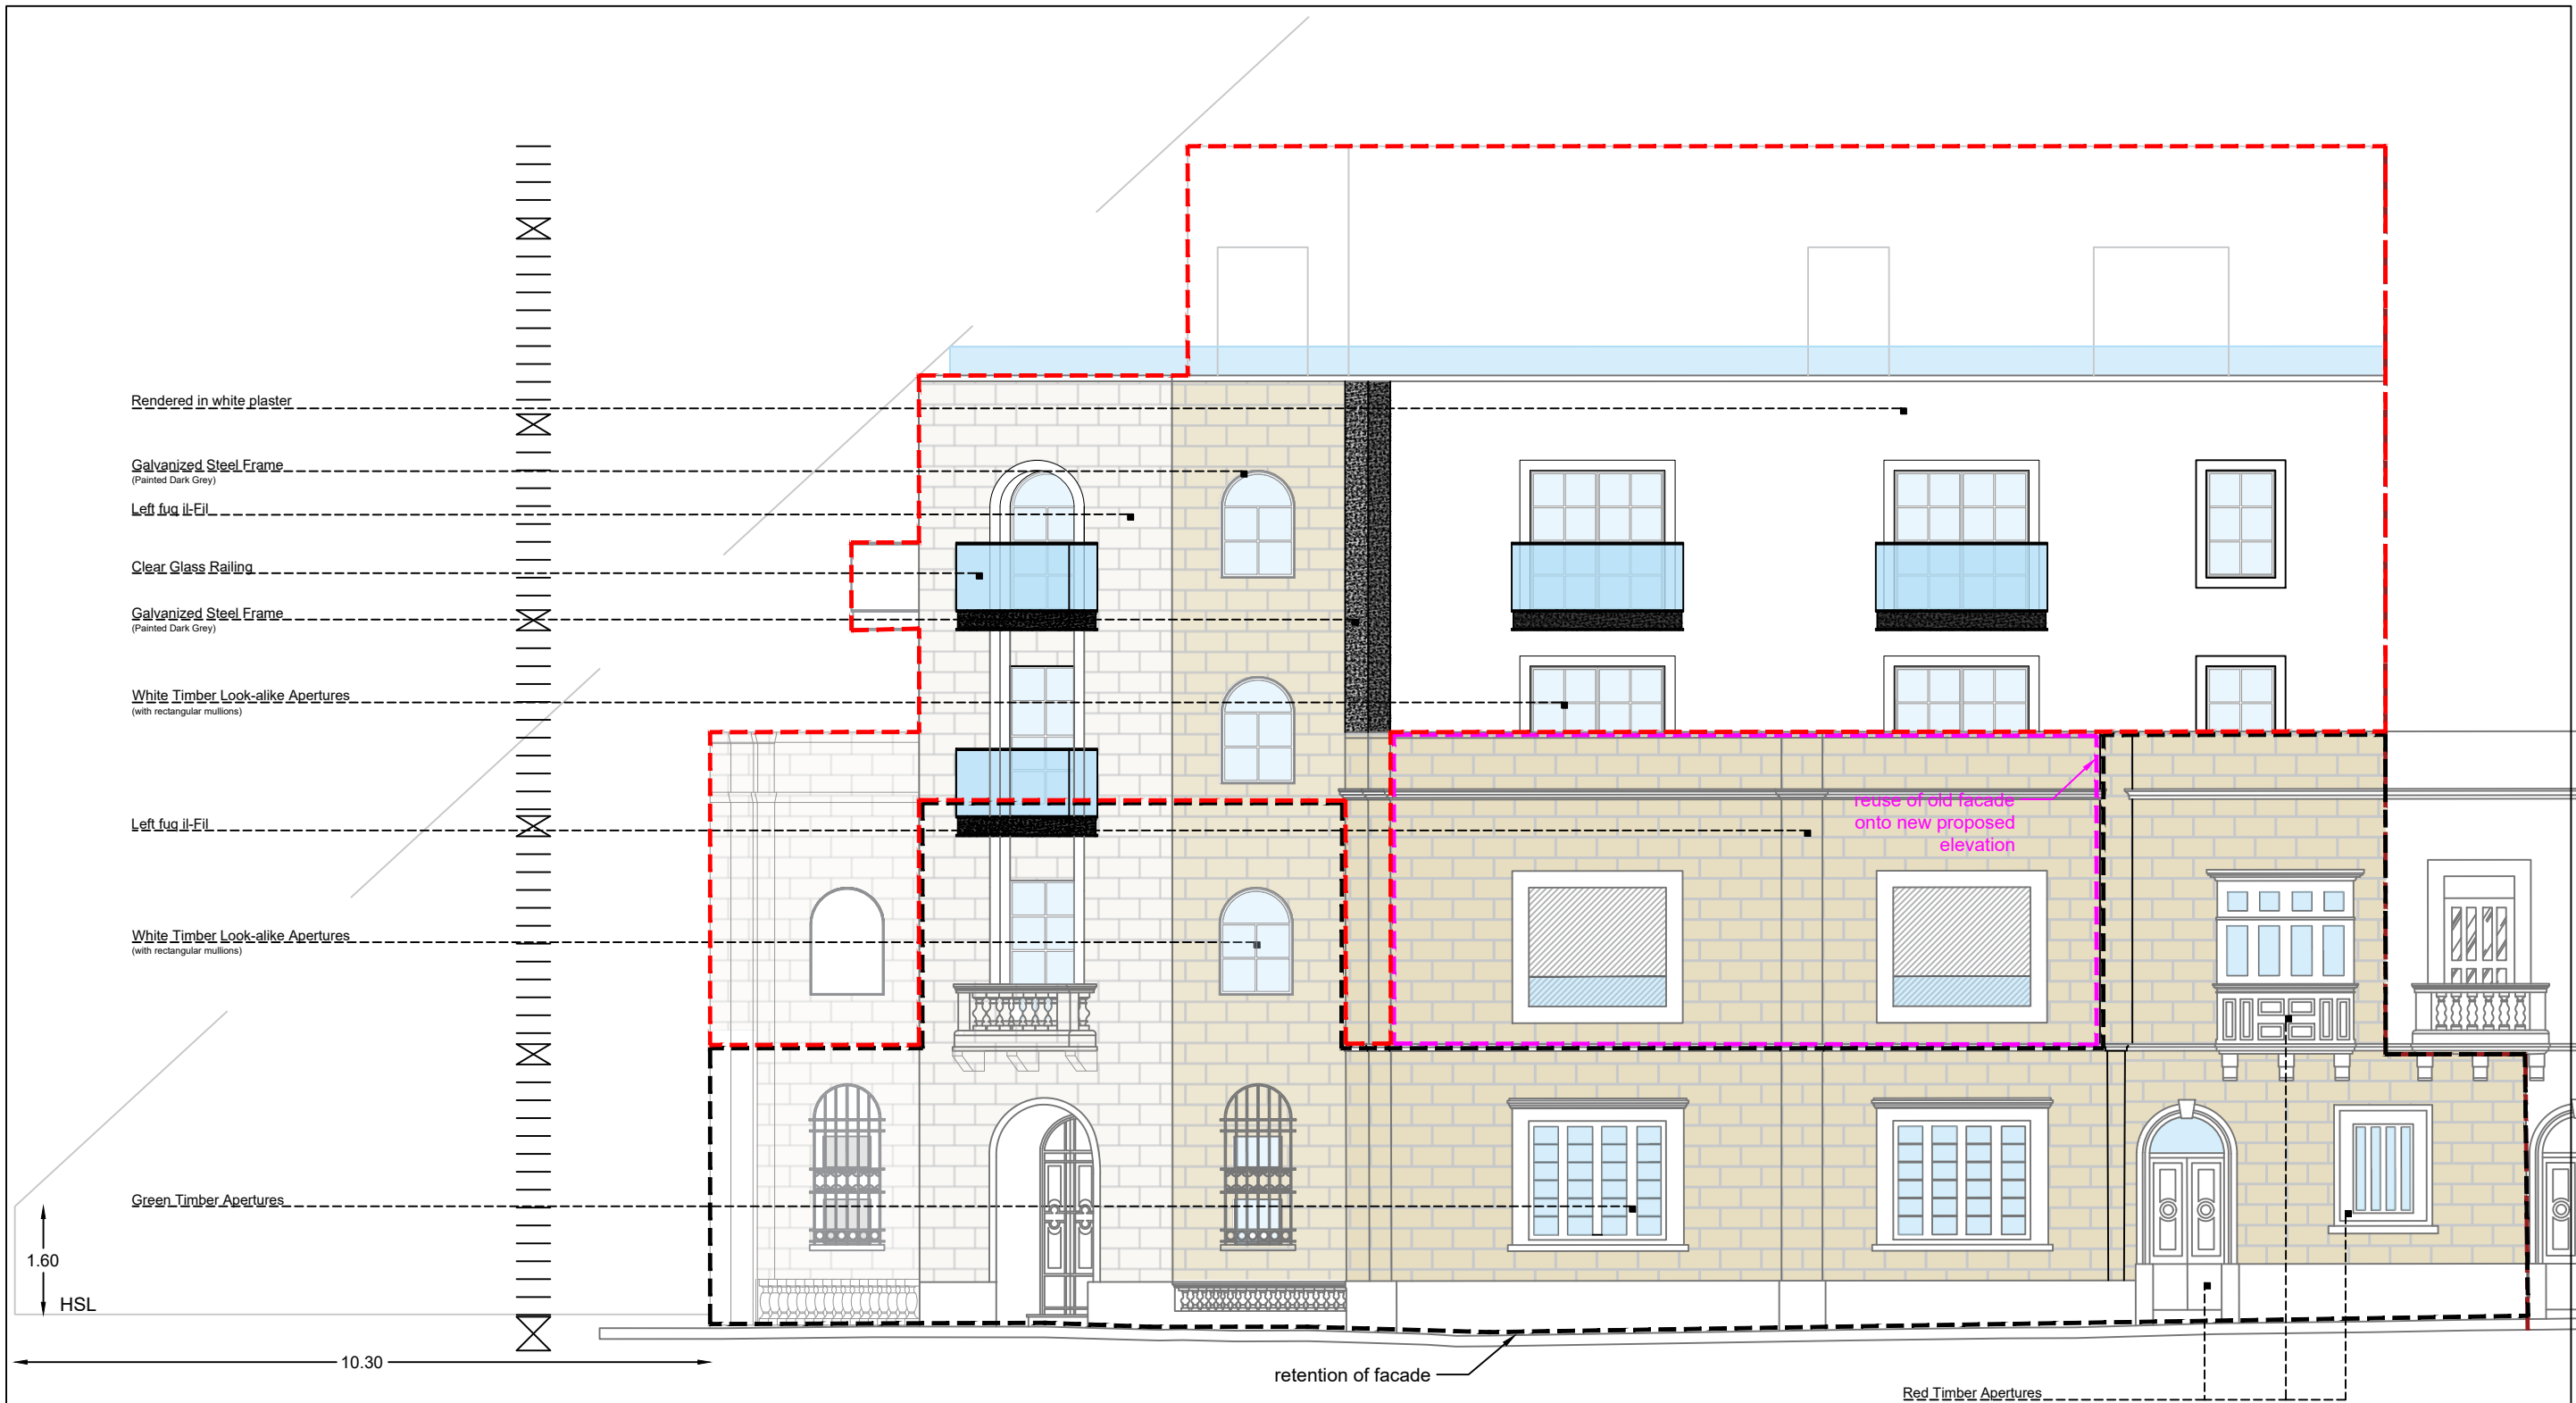

Proposed Elevation on Triq il-Papa Piju XII


1:100

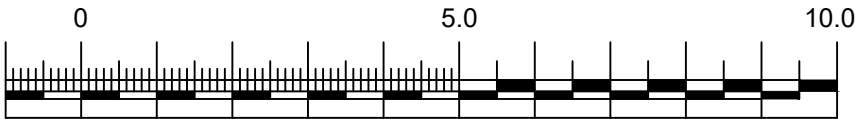

Scale 1:100

Project Title - Proposed alterations to facade and full internal demolition of property. Proposed excavation of two basement garage levels with access from PA/08693/20. Proposed 3 shops (Class 4B) at ground floor level and 11 apartments onto 3 overlying floors including recessed level. Proposal also includes pools.	Scale - 1:100	Reference - CC.BZN.21.21	
Drawing Title - Proposed Elevation on Triq il-Papa Piju XII	Date - 28/11/2022	Drawing No. - 10	
Site Address - 272, Triq il-Papa Piju XII B'Kara c/w, Triq Il-Kbira, Balzan, Malta	Drawn by - J.G.	Client - Mr. Clifton Cassar	



- Green - As Approved But Not Constructed
- Blue - As Actually Constructed
- Yellow - To be Demolished
- Red - Proposed for Construction

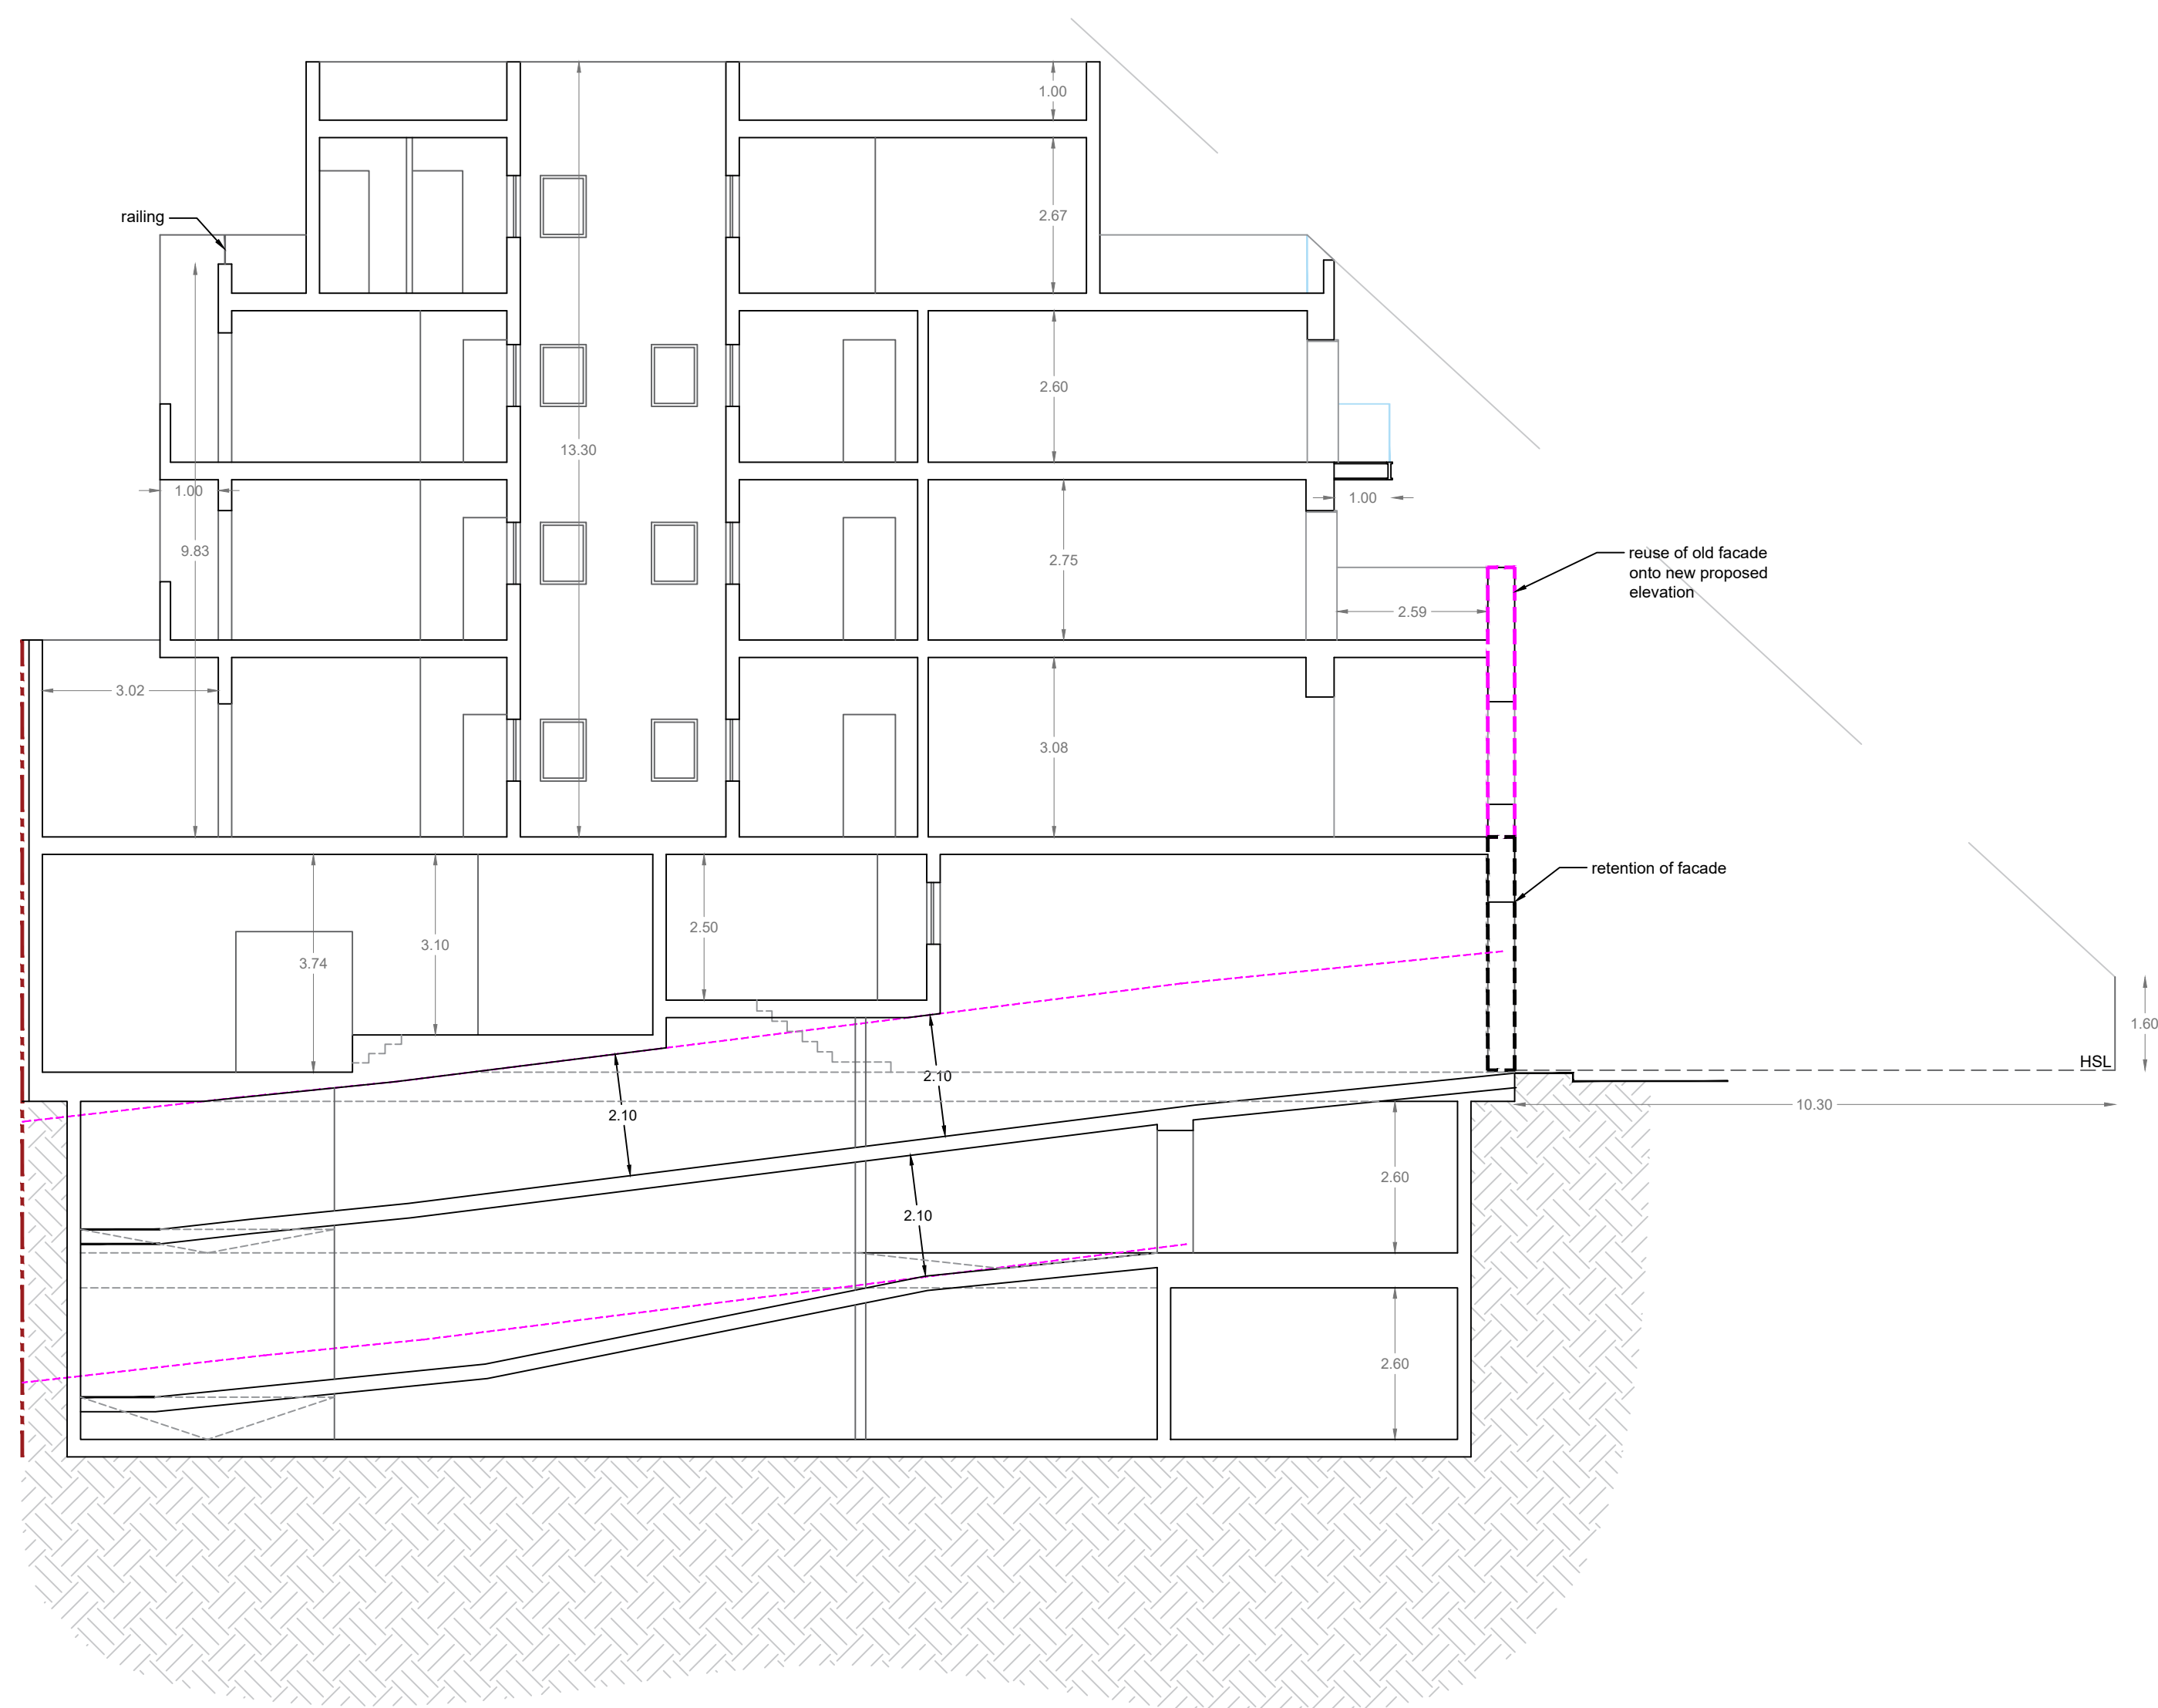

Proposed Section


[illegible]


Proposed Basement Level -2
1:100

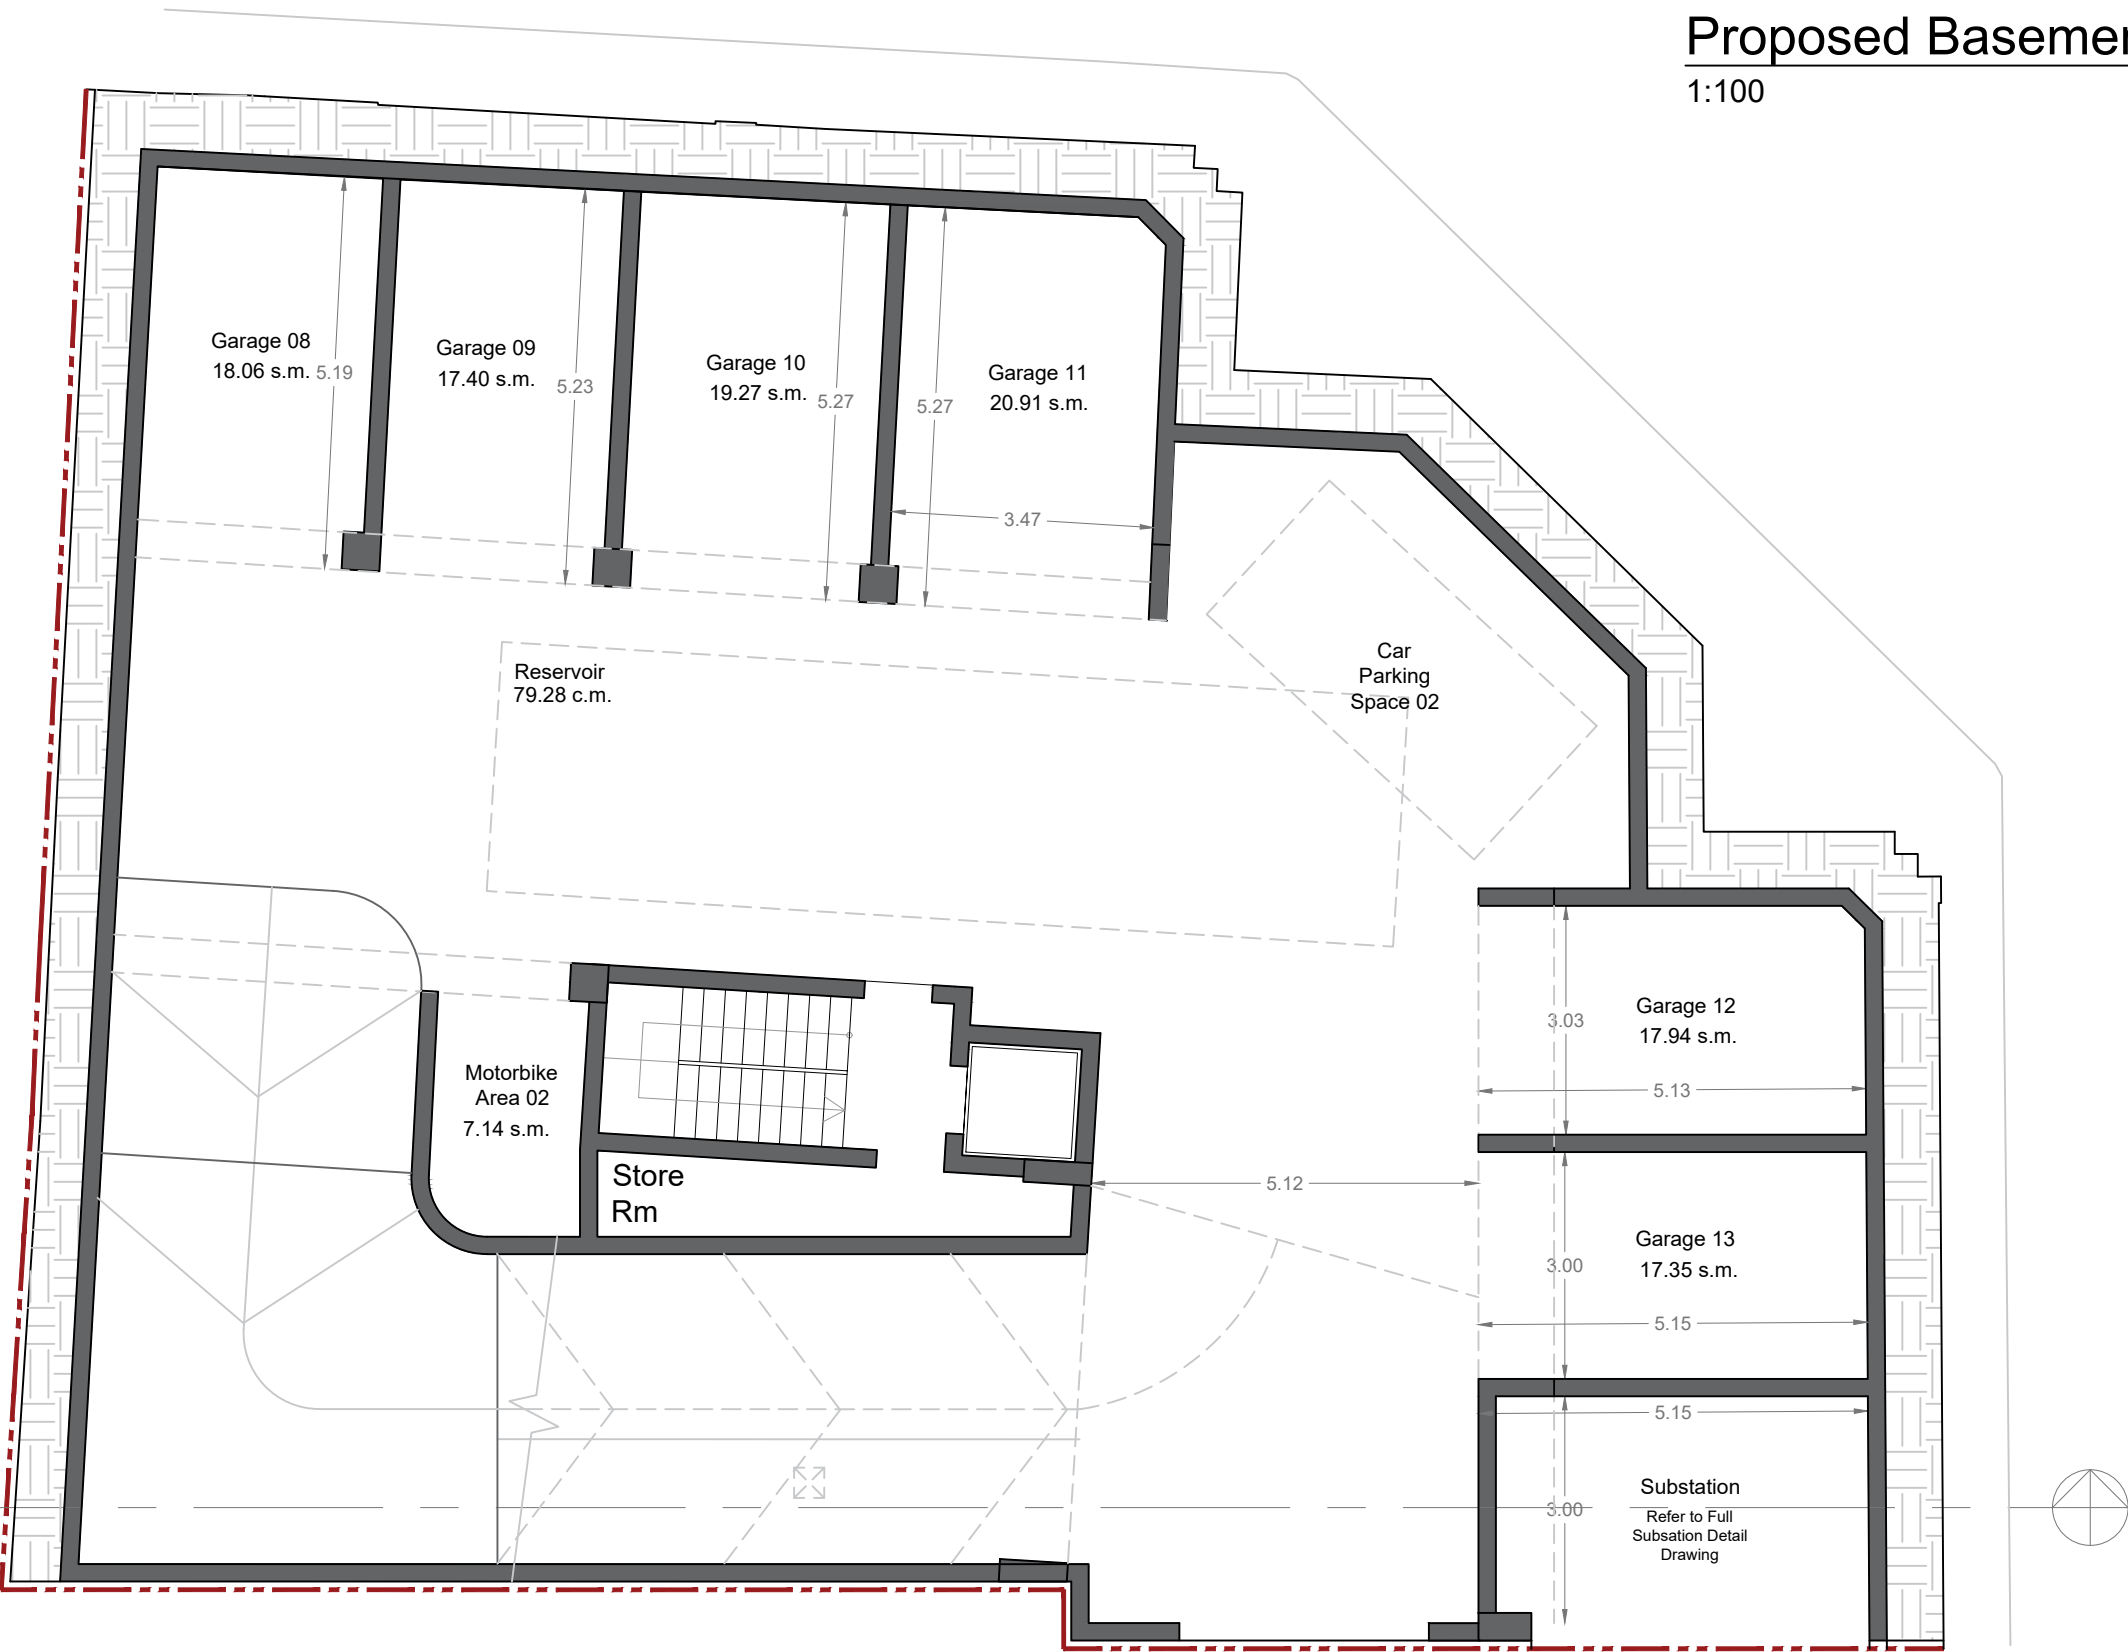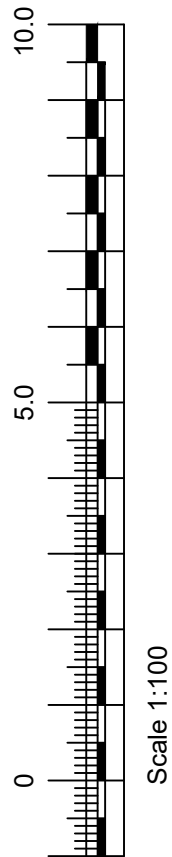

Project Title - <small>Proposed alterations to facade and full internal demolition of property. Proposed excavation of two basement garage levels with access from PA/08693/20. Proposed 3 shops (Class 4B) at ground floor level and 11 apartments onto 3 overlying floors including recessed level. Proposal also includes pools.</small>	Scale - 1:100	Reference - CC.BZN.21.21
Drawing Title - Proposed Basement Level -2	Date - 16/06/2022	Drawing No. - 02
Site Address - 272, Triq il-Papa Piju XII B'Kara c/w, Triq Il-Kbira, Balzan, Malta	Drawn by - J.G.	Client - Mr. Clifton Cassar


- Green - As Approved But Not Constructed
- Blue - As Actually Constructed
- Yellow - To be Demolished
- Red - Proposed for Construction

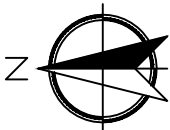

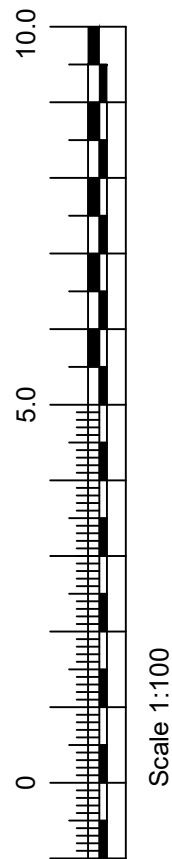

Proposed Basement Level -1

1:100

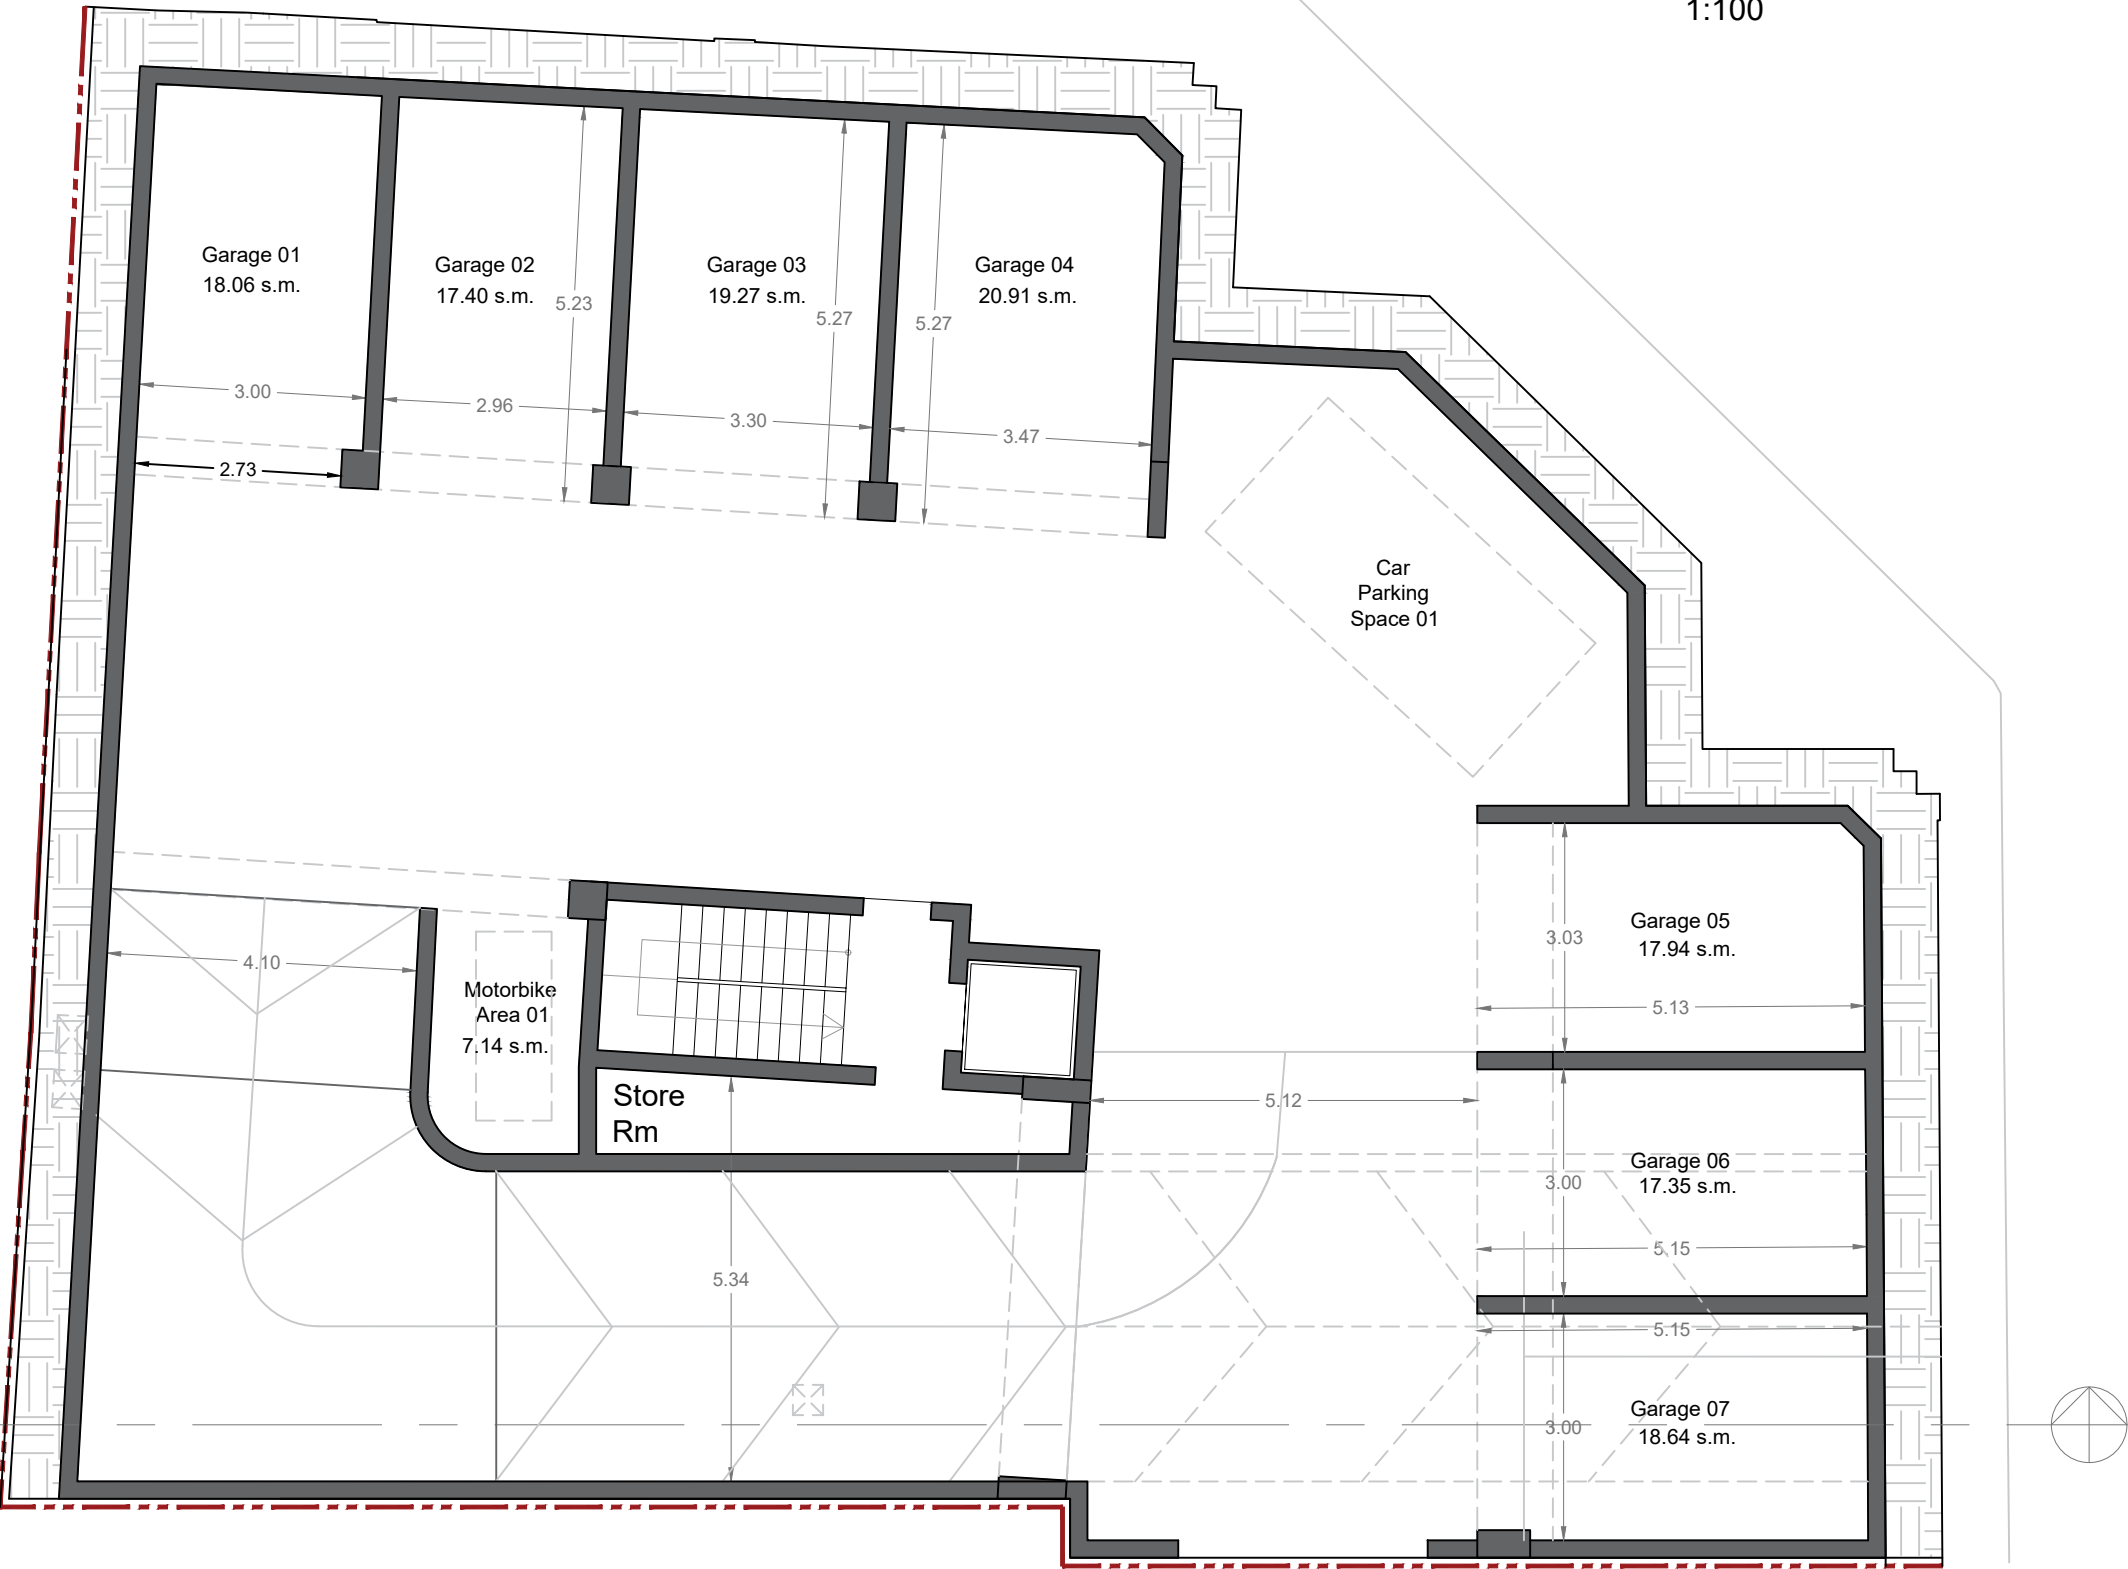


Project Title - Proposed alterations to facade and full internal demolition of property. Proposed excavation of two basement garage levels with access from PA/08693/20. Proposed 3 shops (Class 4B) at ground floor level and 11 apartments onto 3 overlying floors including recessed level. Proposal also includes pools.	Scale - 1:100	Reference - CC.BZN.21.21	
Drawing Title - Proposed Basement Level -1	Date - 03/05/2022	Drawing No. - 02	
Site Address - 272, Triq il-Papa Piju XII B'Kara c/w, Triq Il-Kbira, Balzan, Malta	Drawn by - J.G.	Client - Mr. Clifton Cassar	

Green - As Approved But Not Constructed

Blue - As Actually Constructed

Yellow - To be Demolished

Red - Proposed for Construction

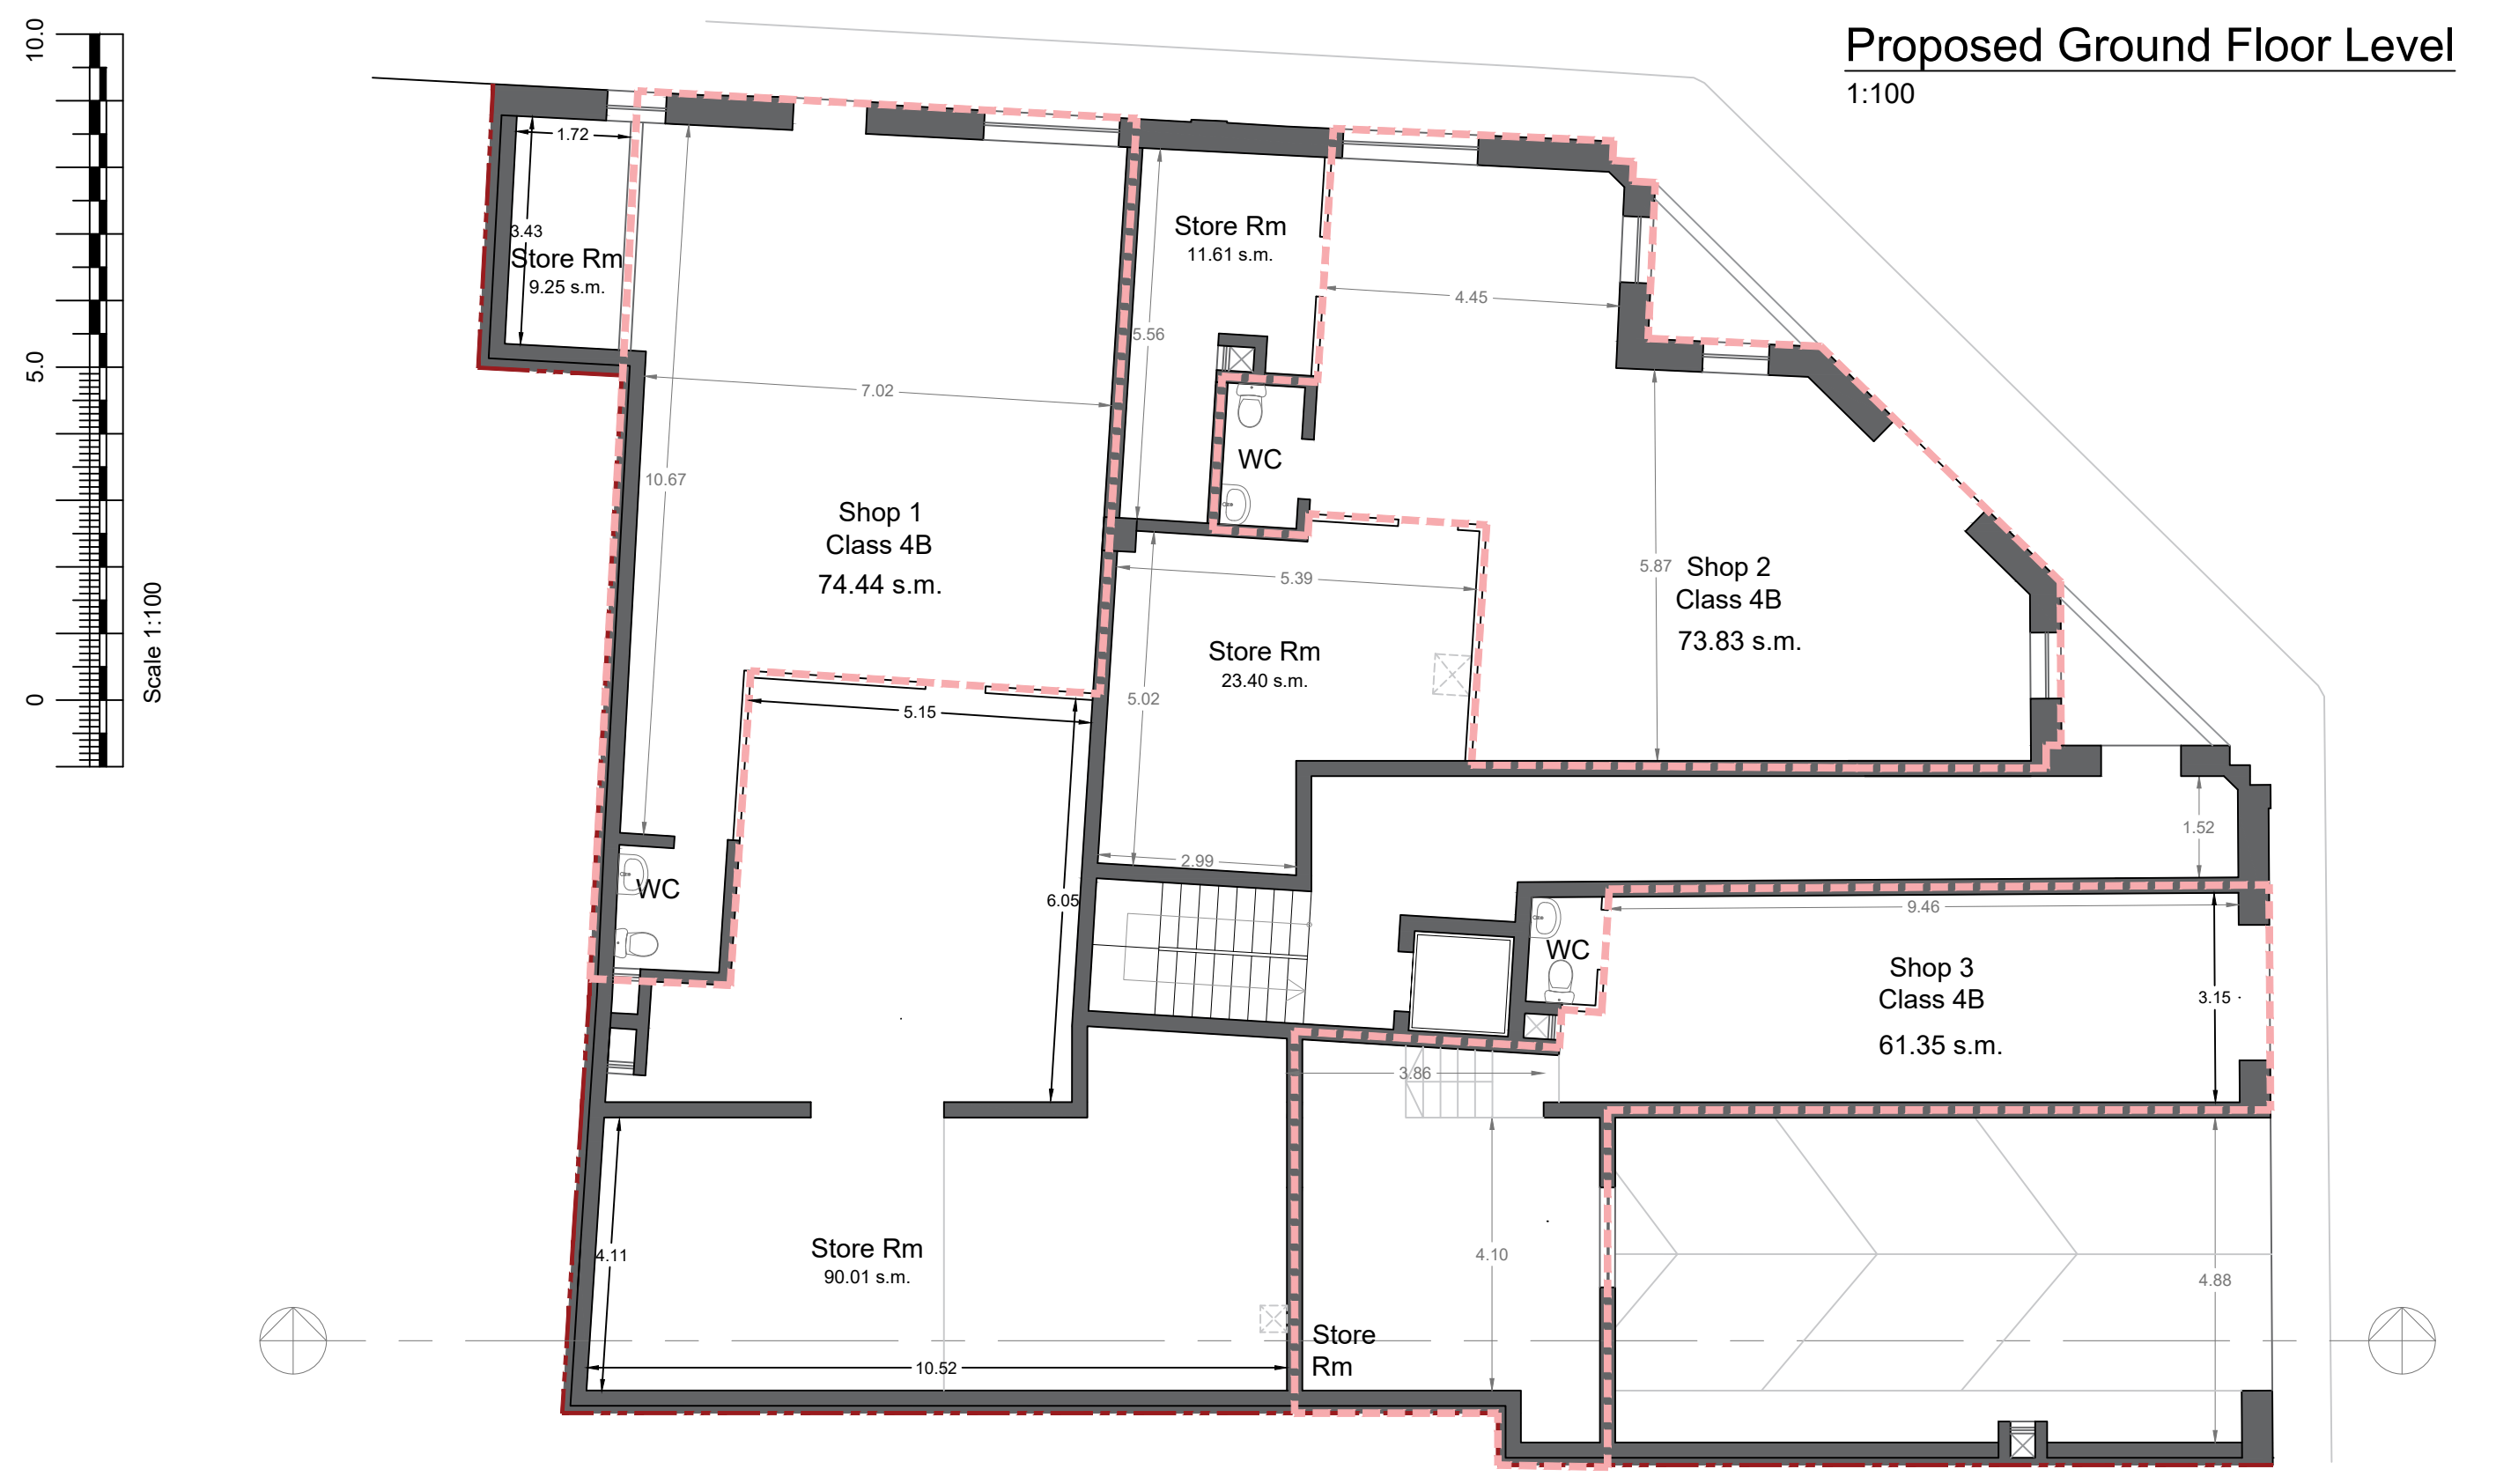


Project Title - <small>Proposed alterations to facade and full internal demolition of property. Proposed excavation of two basement garage levels with access from PA/08693/20. Proposed 3 shops (Class 4B) at ground floor level and 11 apartments onto 3 overlying floors including recessed level. Proposal also includes pools.</small>	Scale - 1:100	Reference - CC.BZN.21.21
Drawing Title - Proposed Ground Floor Level	Date - 04/05/2022	Drawing No. - 03
Site Address - 272, Triq il-Papa Piju XII B'Kara c/w, Triq Il-Kbira, Balzan, Malta	Drawn by - J.G.	Client - Mr. Clifton Cassar

Green - As Approved But Not Constructed

Blue - As Actually Constructed


Yellow - To be Demolished

Red - Proposed for Construction

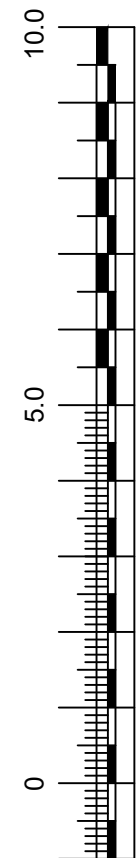


Proposed First Floor Level


1:100

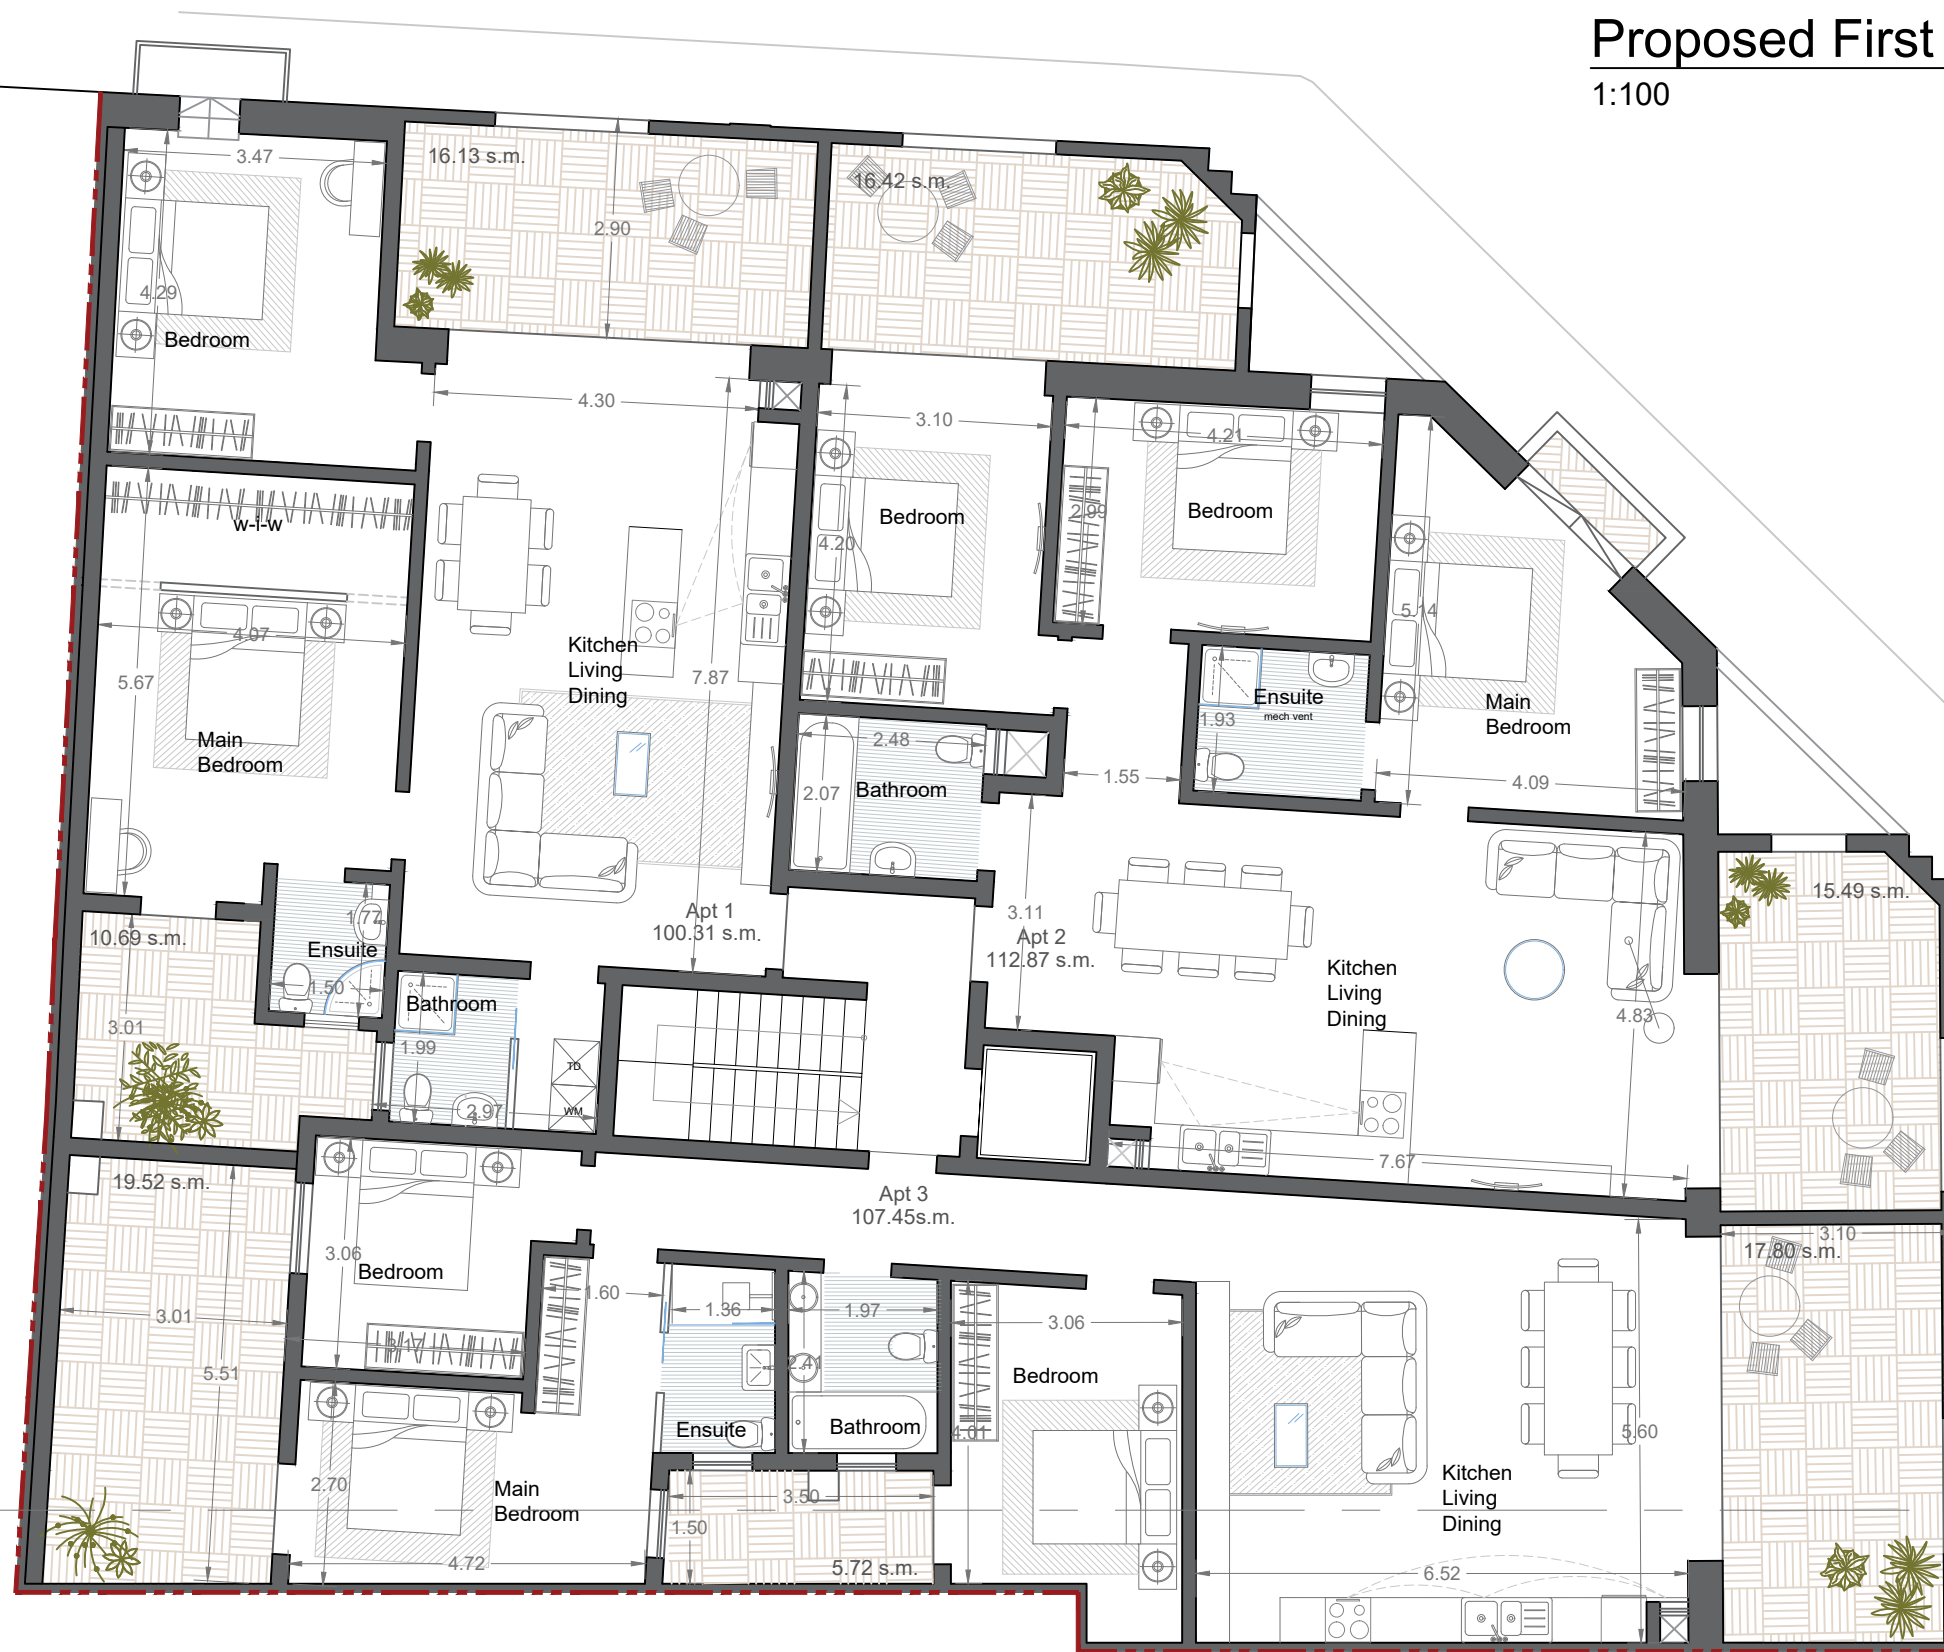

Project Title - Proposed alterations to facade and full internal demolition of property. Proposed excavation of two basement garage levels with access from PA/08693/20. Proposed 3 shops (Class 4B) at ground floor level and 11 apartments onto 3 overlying floors including recessed level. Proposal also includes pools.	Scale - 1:100	Reference - CC.BZN.21.21	
Drawing Title - Proposed First Floor Level	Date - 21/07/2021	Drawing No. - 04	
Site Address - 272, Triq il-Papa Piju XII B'Kara c/w, Triq Il-Kbira, Balzan, Malta	Drawn by - J.G.	Client - Mr. Clifton Cassar	

- Green - As Approved But Not Constructed
- Blue - As Actually Constructed
- Yellow - To be Demolished
- Red - Proposed for Construction

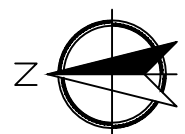

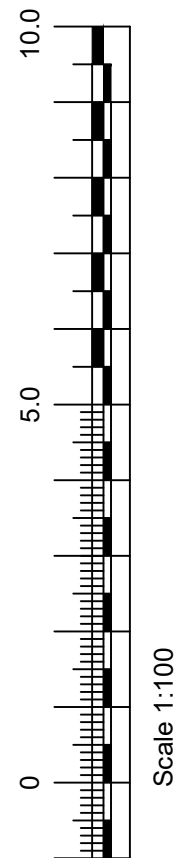

Proposed Second Floor Level
1:100




Project Title - Proposed alterations to facade and full internal demolition of property. Proposed excavation of two basement garage levels with access from PA/08693/20. Proposed 3 shops (Class 4B) at ground floor level and 11 apartments onto 3 overlying floors including recessed level. Proposal also includes pools.	Scale - 1:100	Reference - CC.BZN.21.21	
Drawing Title - Proposed Second Floor Level	Date - 21/07/2021	Drawing No. - 05	
Site Address - 272, Triq il-Papa Piju XII B'Kara c/w, Triq Il-Kbira, Balzan, Malta	Drawn by - J.G.	Client - Mr. Clifton Cassar	

Green - As Approved But Not Constructed

Blue - As Actually Constructed


Yellow - To be Demolished

Red - Proposed for Construction

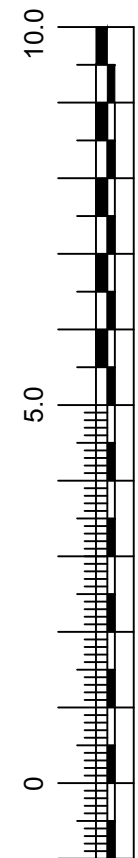

Proposed Third Floor Level

1:100

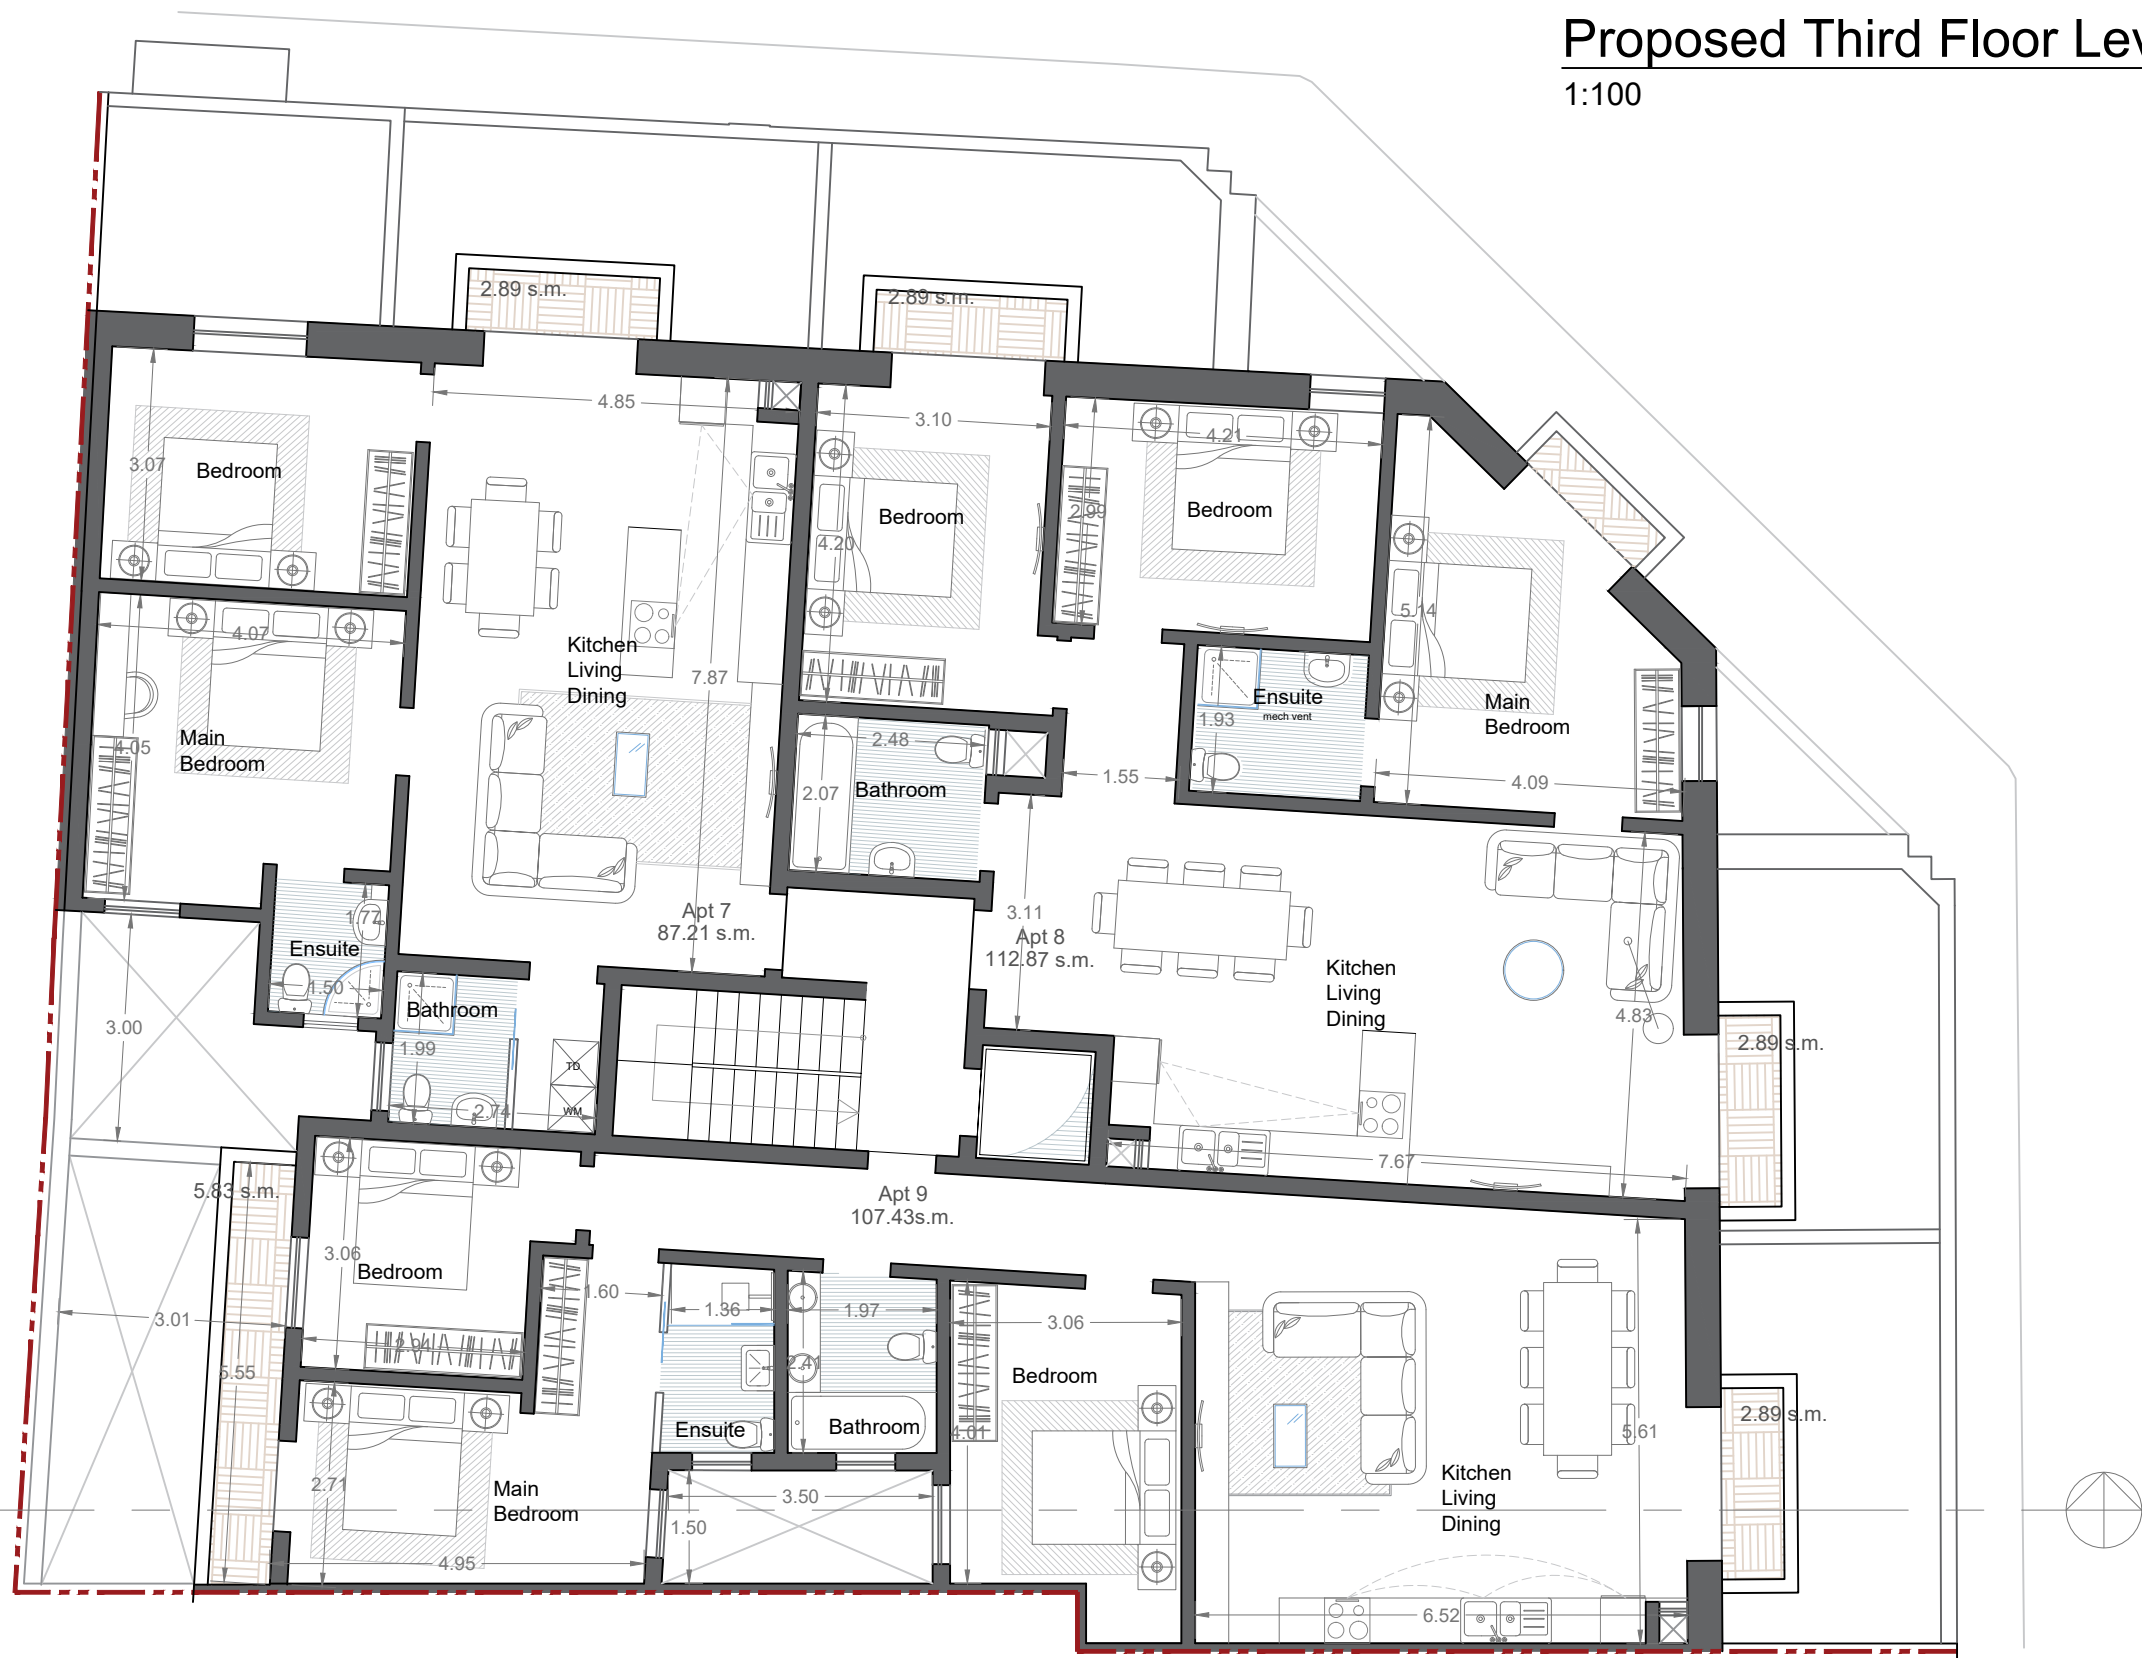


Project Title - Proposed alterations to facade and full internal demolition of property. Proposed excavation of two basement garage levels with access from PA/08693/20. Proposed 3 shops (Class 4B) at ground floor level and 11 apartments onto 3 overlying floors including recessed level. Proposal also includes pools.	Scale - 1:100	Reference - CC.BZN.21.21	
Drawing Title - Proposed Third Floor Level	Date - 21/07/2021	Drawing No. - 06	
Site Address - 272, Triq il-Papa Piju XII B'Kara c/w, Triq Il-Kbira, Balzan, Malta	Drawn by - J.G.	Client - Mr. Clifton Cassar	

Green - As Approved But Not Constructed


Blue - As Actually Constructed

Yellow - To be Demolished

Red - Proposed for Construction

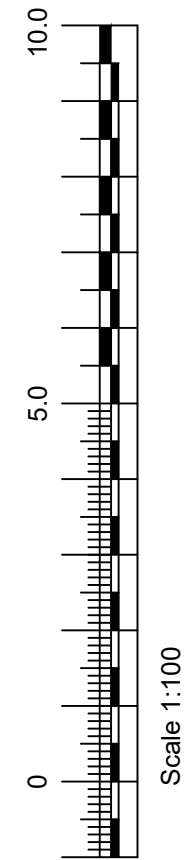

Proposed Fourth Floor Level
1:100

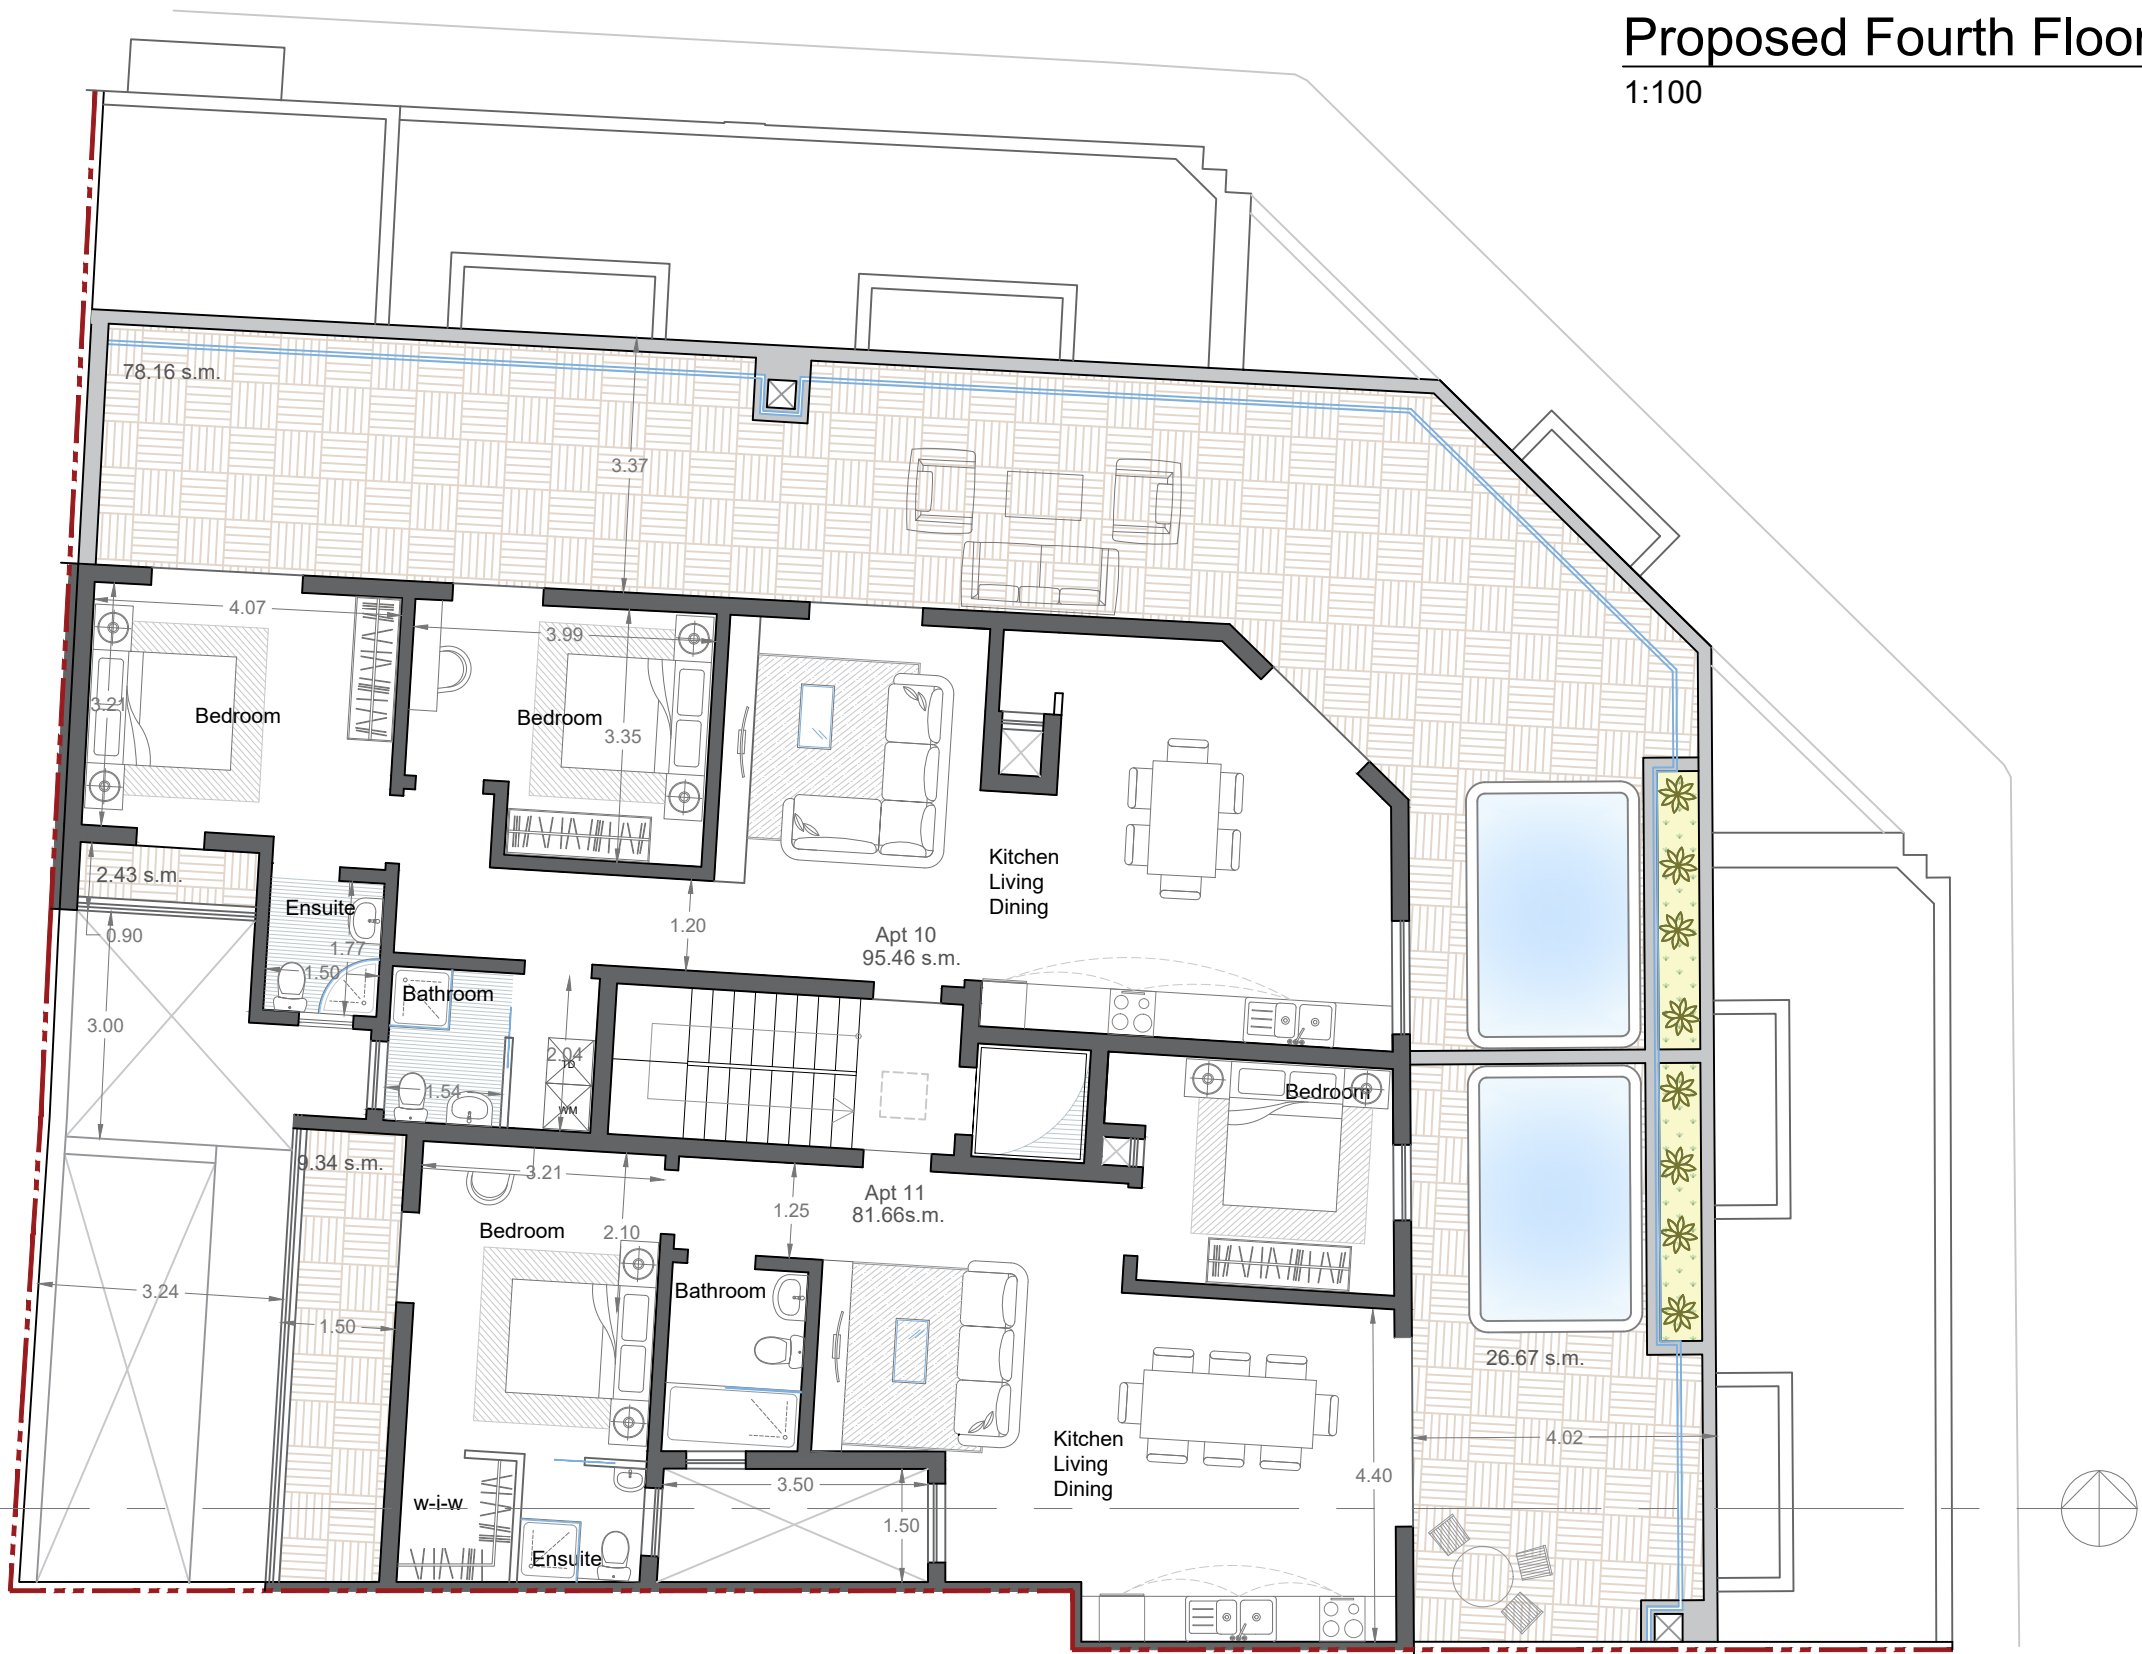


Project Title - <div>Proposed alterations to facade and full internal demolition of property. Proposed excavation of two basement garage levels with access from PA/08693/20. Proposed 3 shops (Class 4B) at ground floor level and 11 apartments onto 3 overlying floors including recessed level. Proposal also includes pools.</div>	Scale - <div>1:100</div>	Reference - <div>CC.BZN.21.21</div>		
Drawing Title - <div>Proposed Fourth Floor Level</div>	Date - <div>21/07/2021</div>	Drawing No. - <div>07</div>		
Site Address - <div>272, Triq il-Papa Piju XII B'Kara c/w, Triq Il-Kbira, Balzan, Malta</div>	Drawn by - <div>J.G.</div>	Client - <div>Mr. Clifton Cassar</div>		

Green - As Approved But Not Constructed

Blue - As Actually Constructed


Yellow - To be Demolished

Red - Proposed for Construction

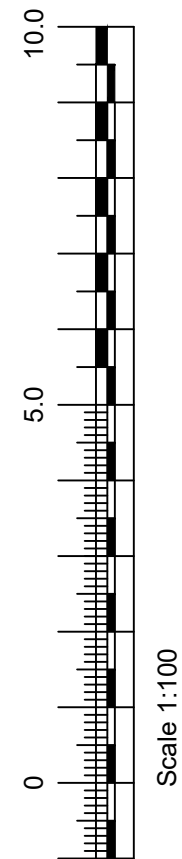

Proposed Roof Level

1:100

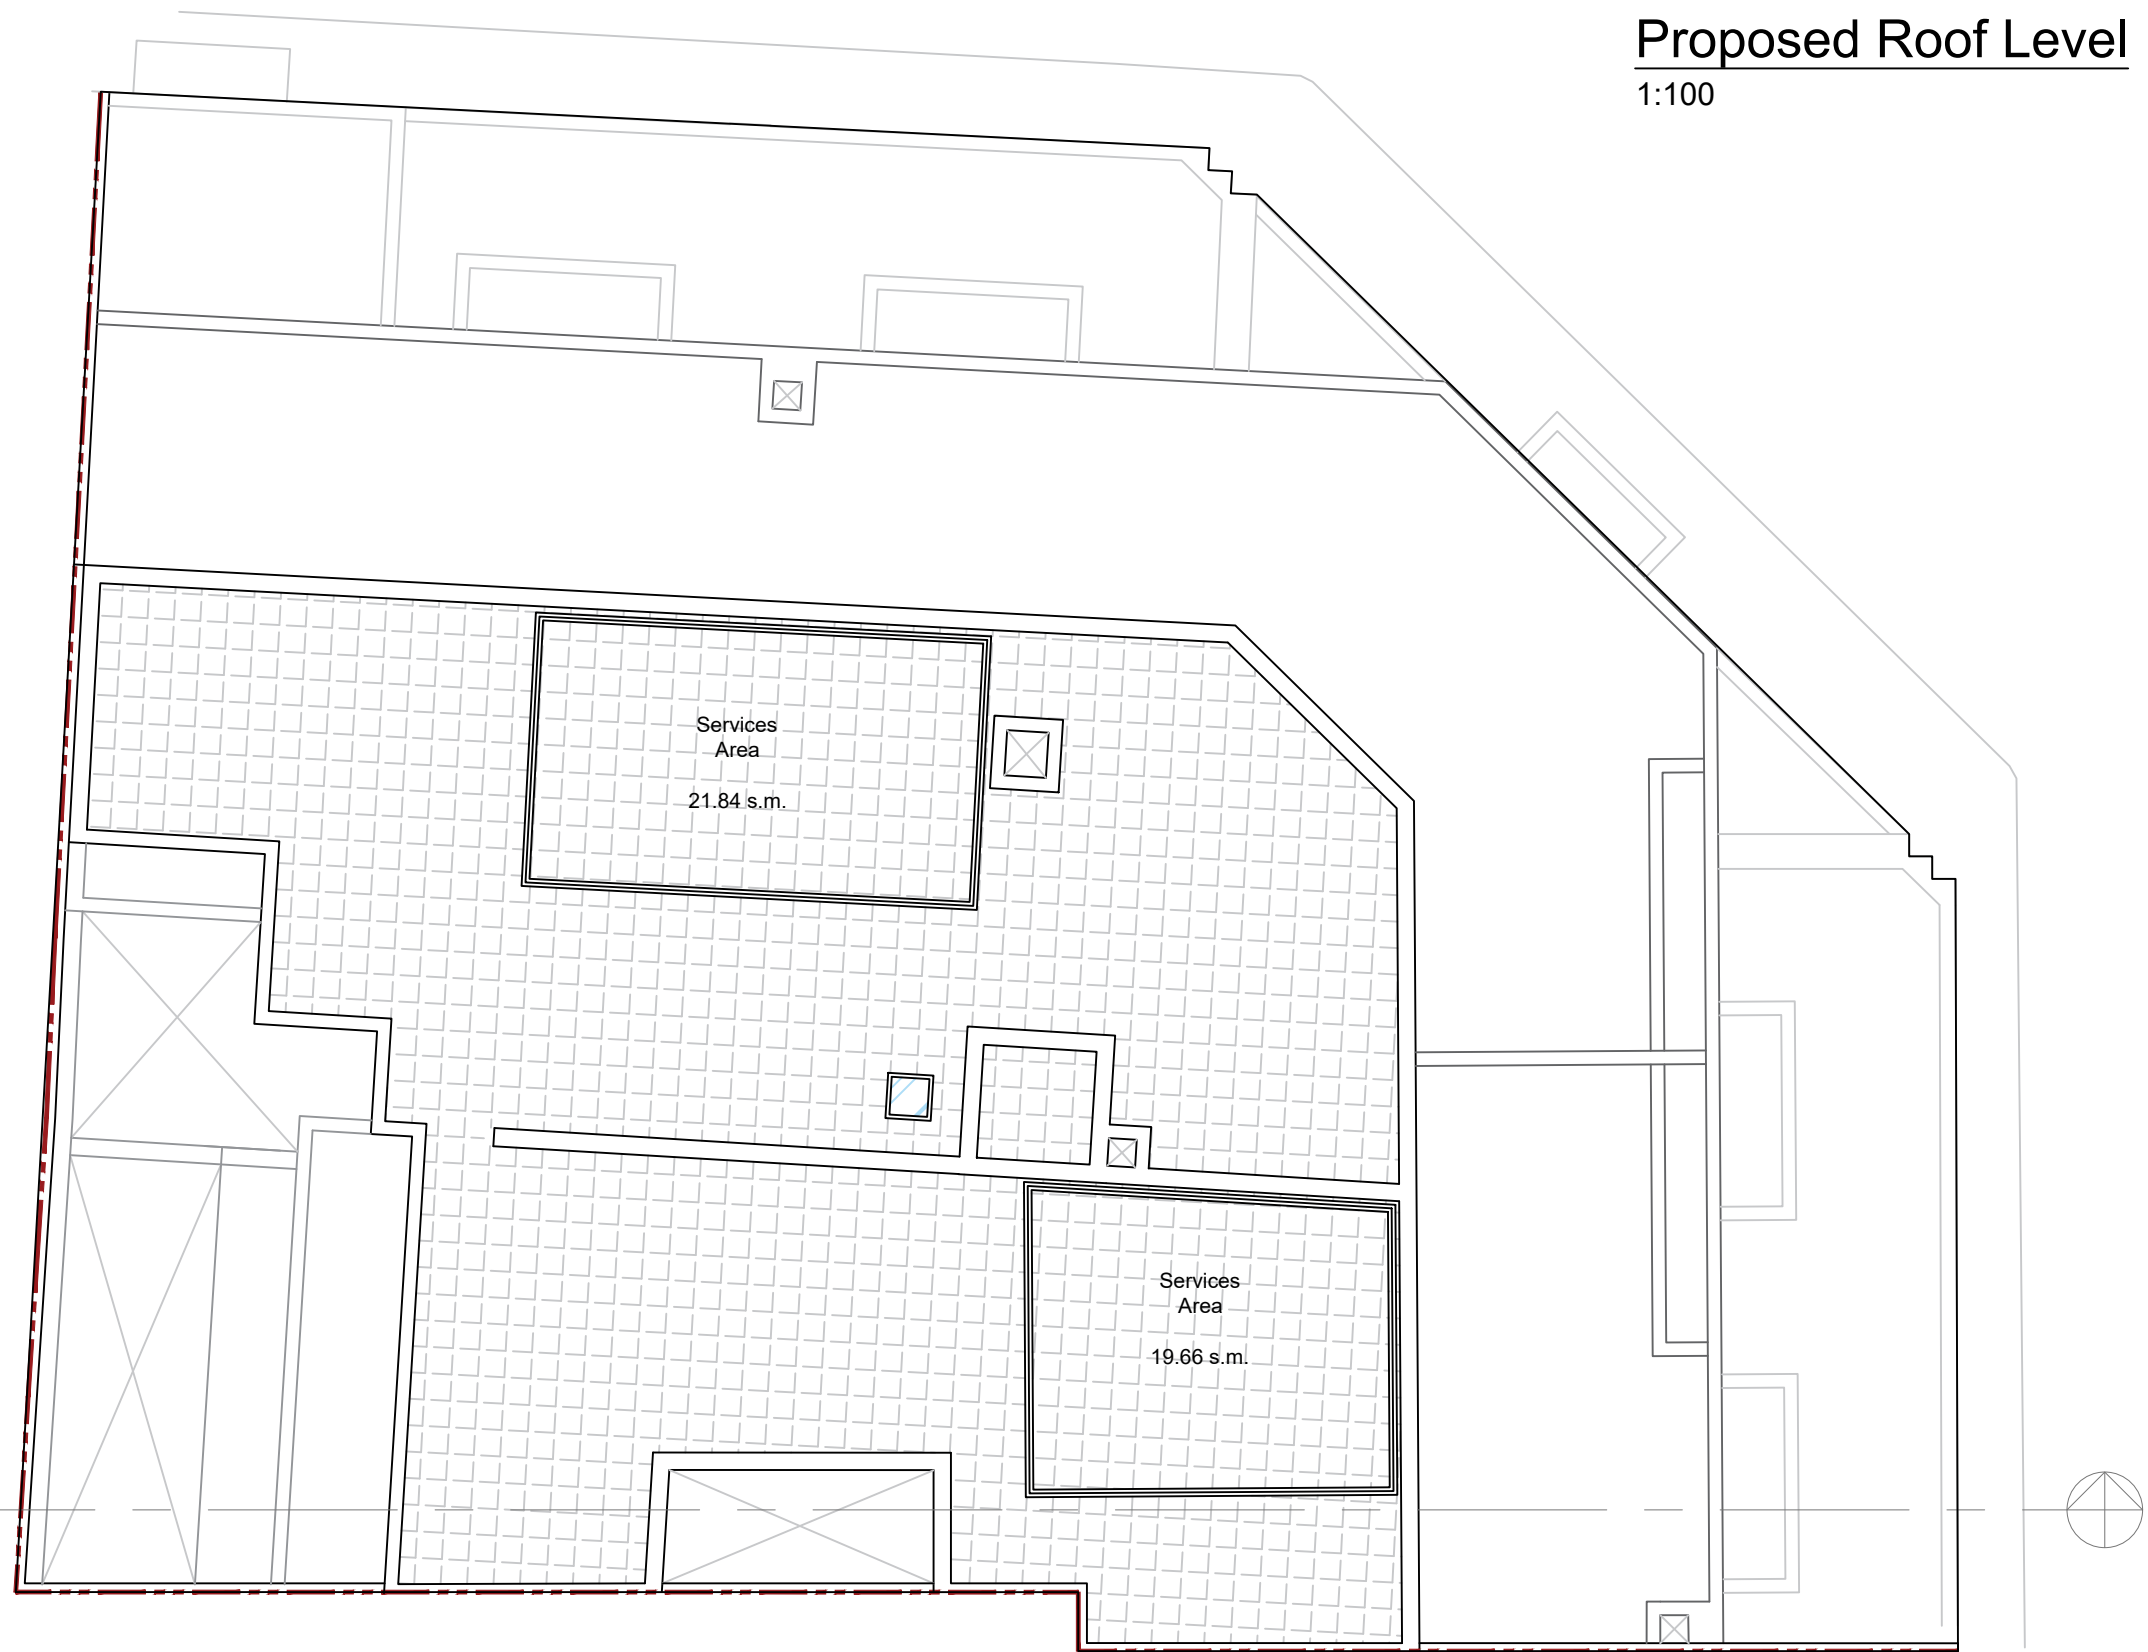

Project Title - <small>Proposed alterations to facade and full internal demolition of property. Proposed excavation of two basement garage levels with access from PA/08693/20. Proposed 3 shops (Class 4B) at ground floor level and 11 apartments onto 3 overlying floors including recessed level. Proposal also includes pools.</small>	Scale - 1:100	Reference - CC.BZN.21.21	
Drawing Title - Proposed Roof Level	Date - 21/07/2021	Drawing No. - 08	
Site Address - 272, Triq il-Papa Piju XII B'Kara c/w, Triq Il-Kbira, Balzan, Malta	Drawn by - J.G.	Client - Mr. Clifton Cassar	

Green - As Approved But Not Constructed

Blue - As Actually Constructed

Yellow - To be Demolished

Red - Proposed for Construction