




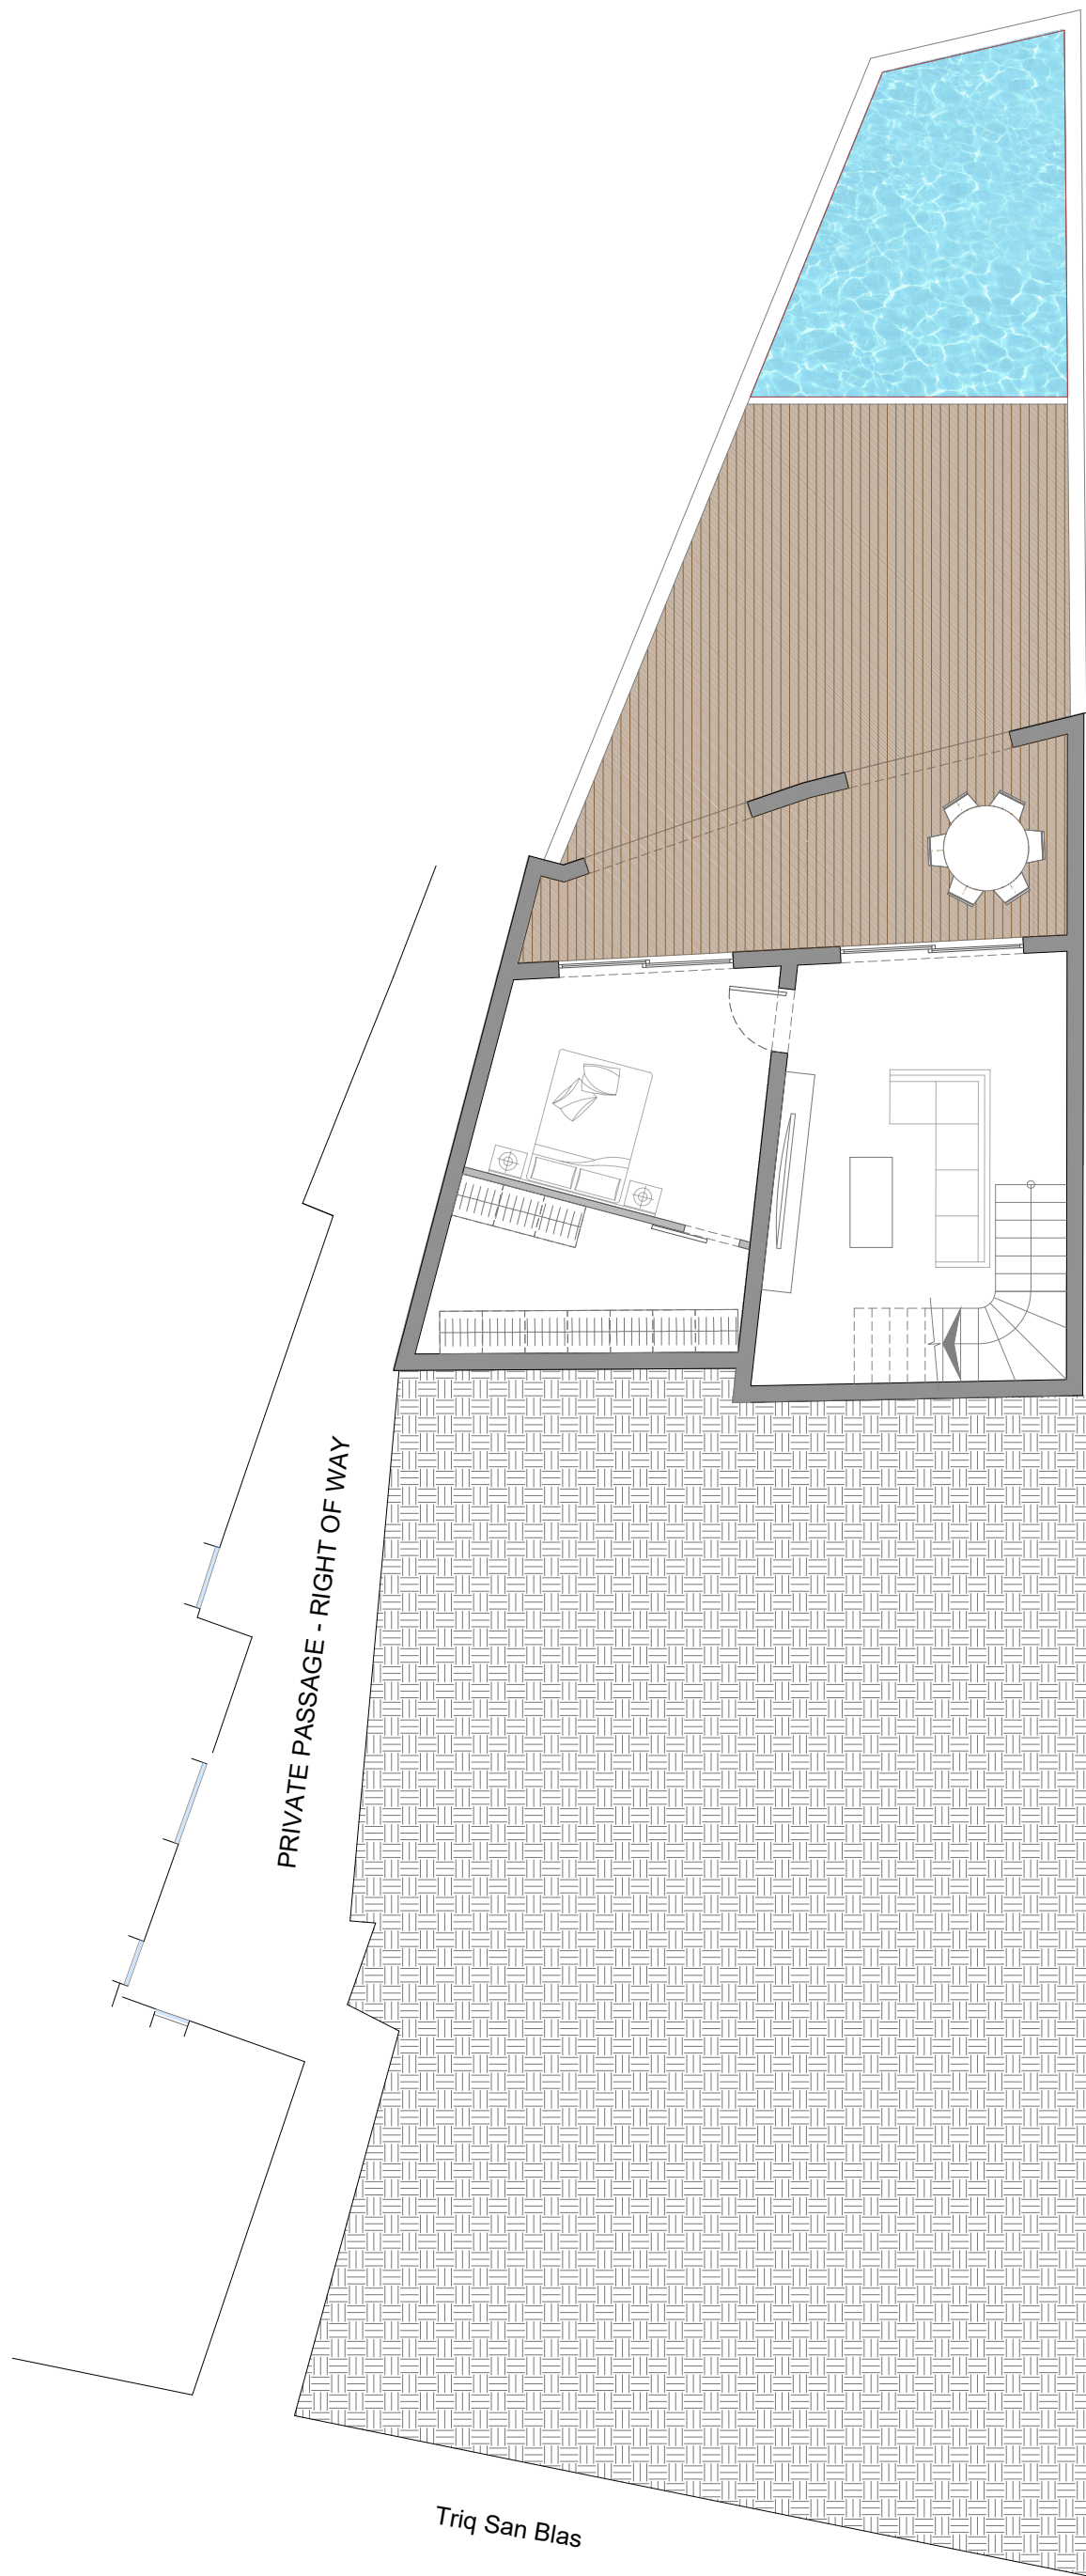


Basement Level -2
Scale 1:100

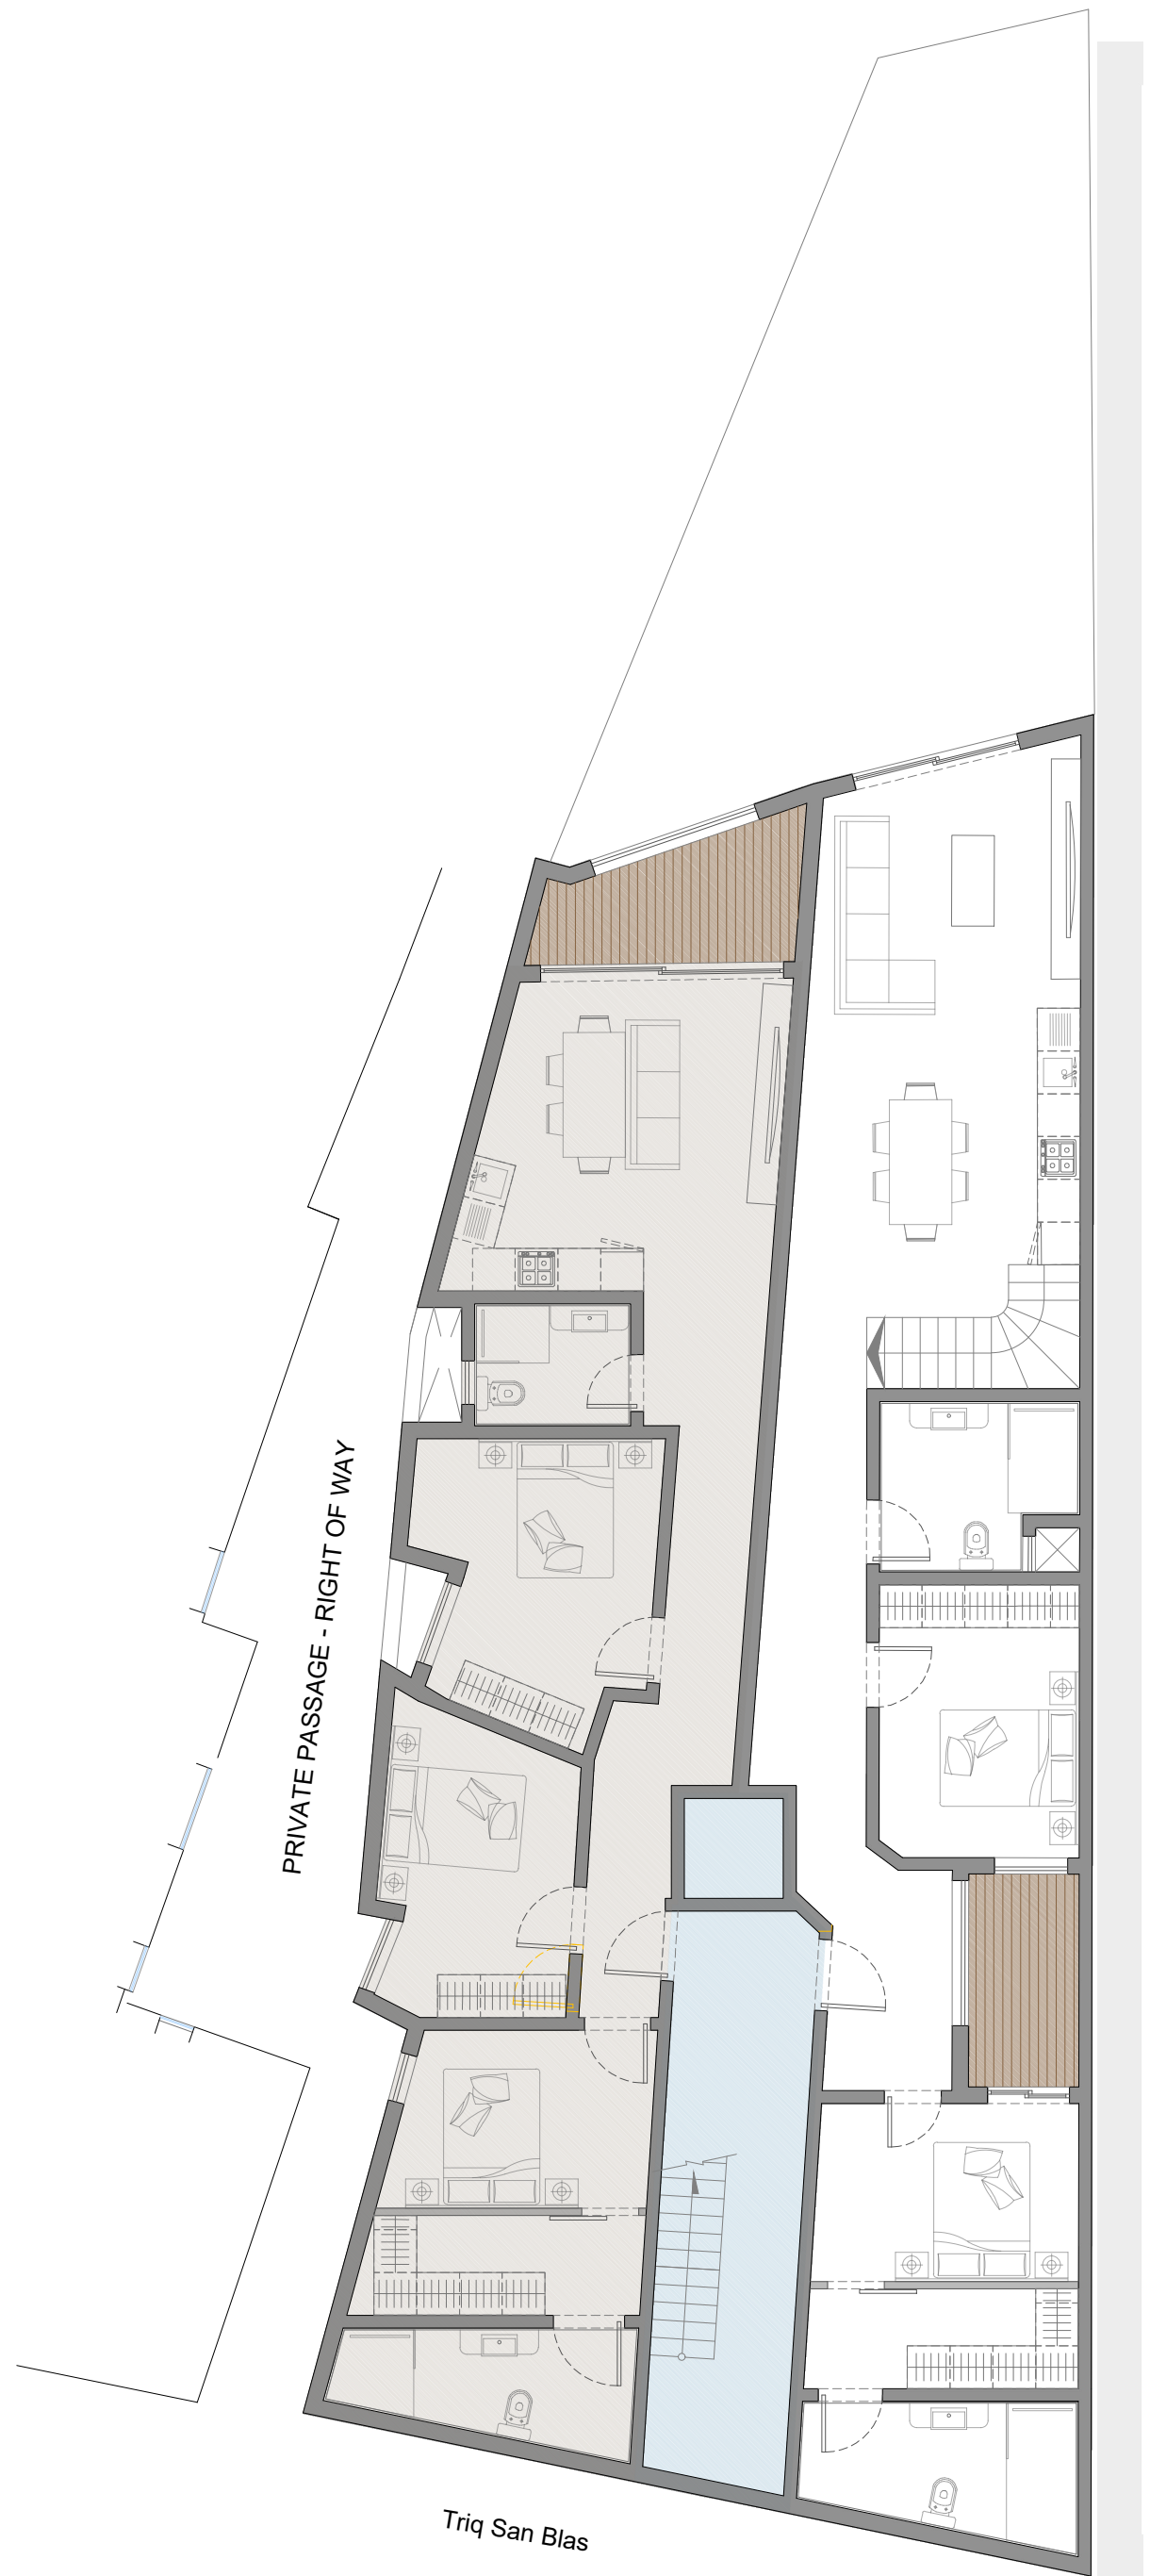


Basement Level -1
Scale 1:100

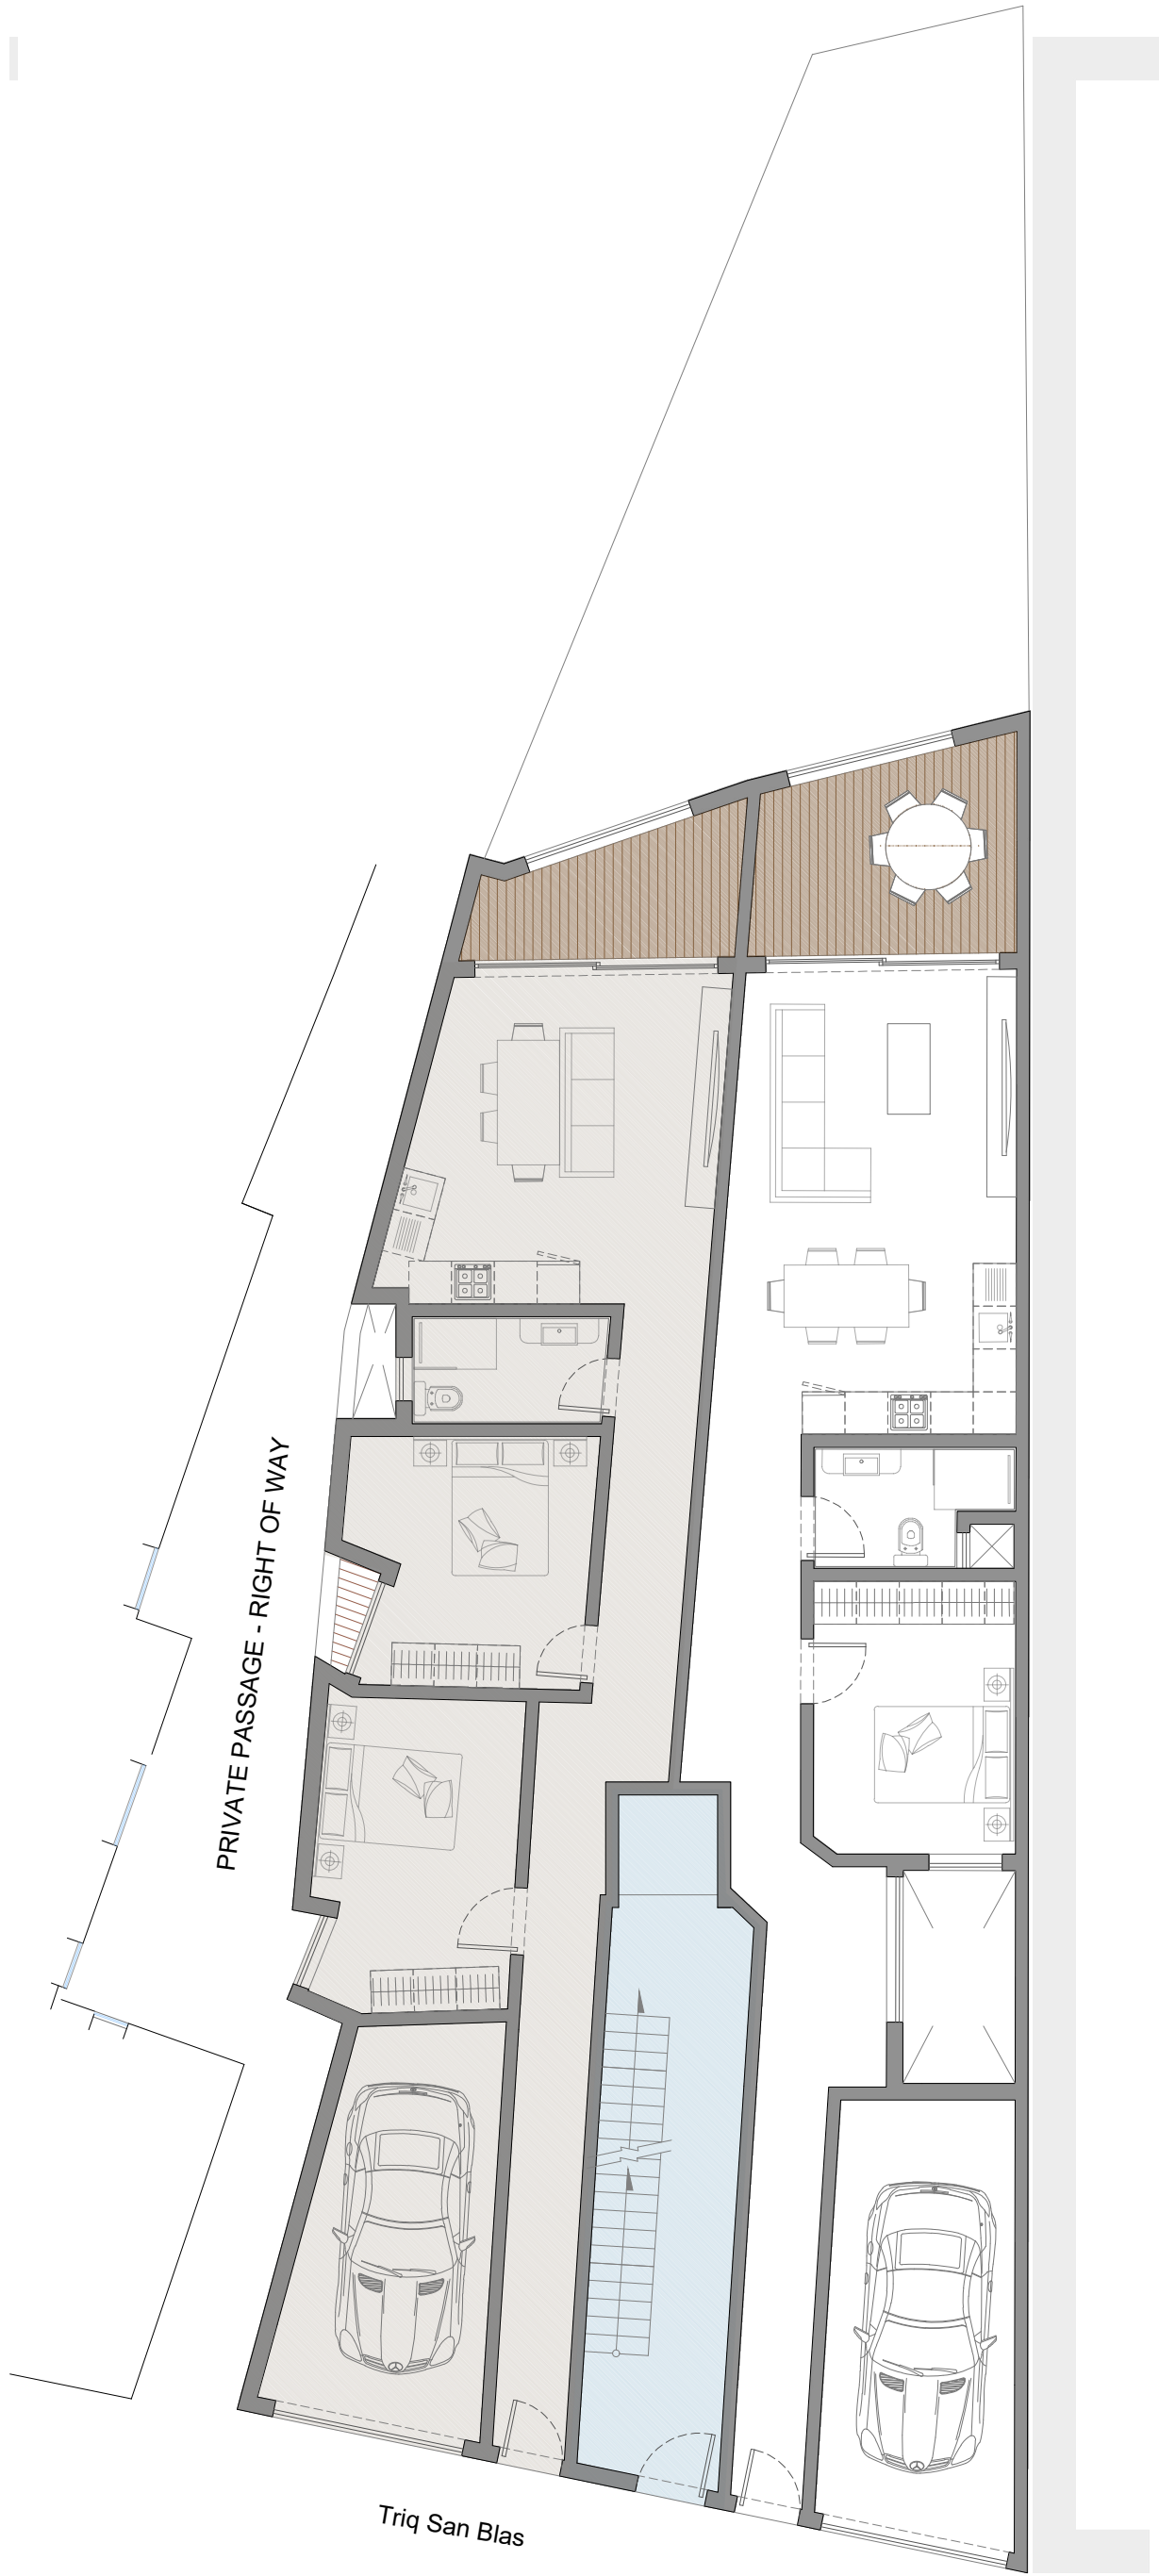

Ground Floor Level
Scale 1:100

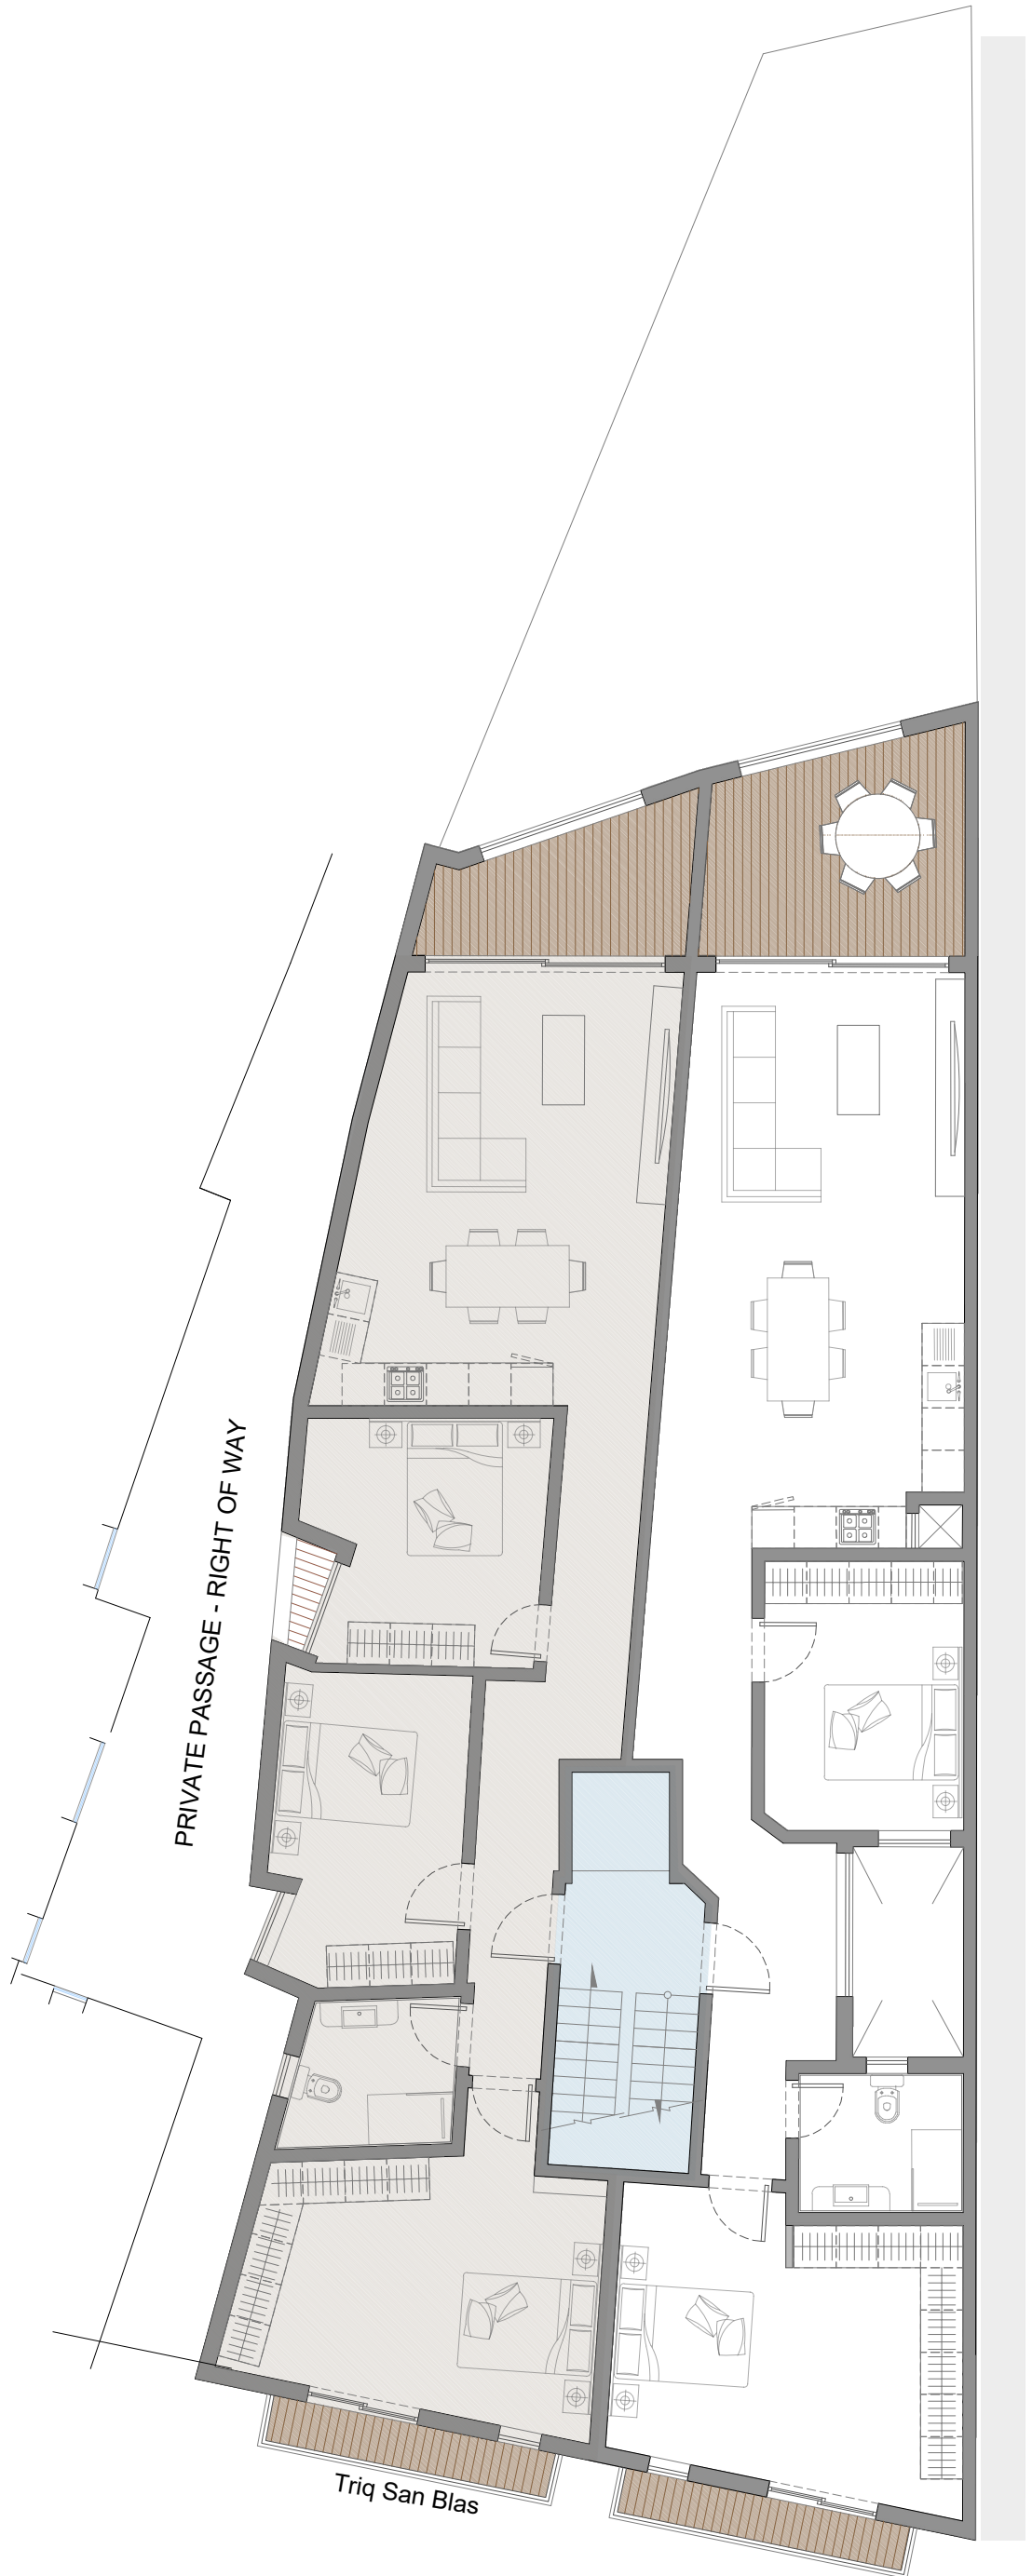

First Floor Level
Scale 1:100

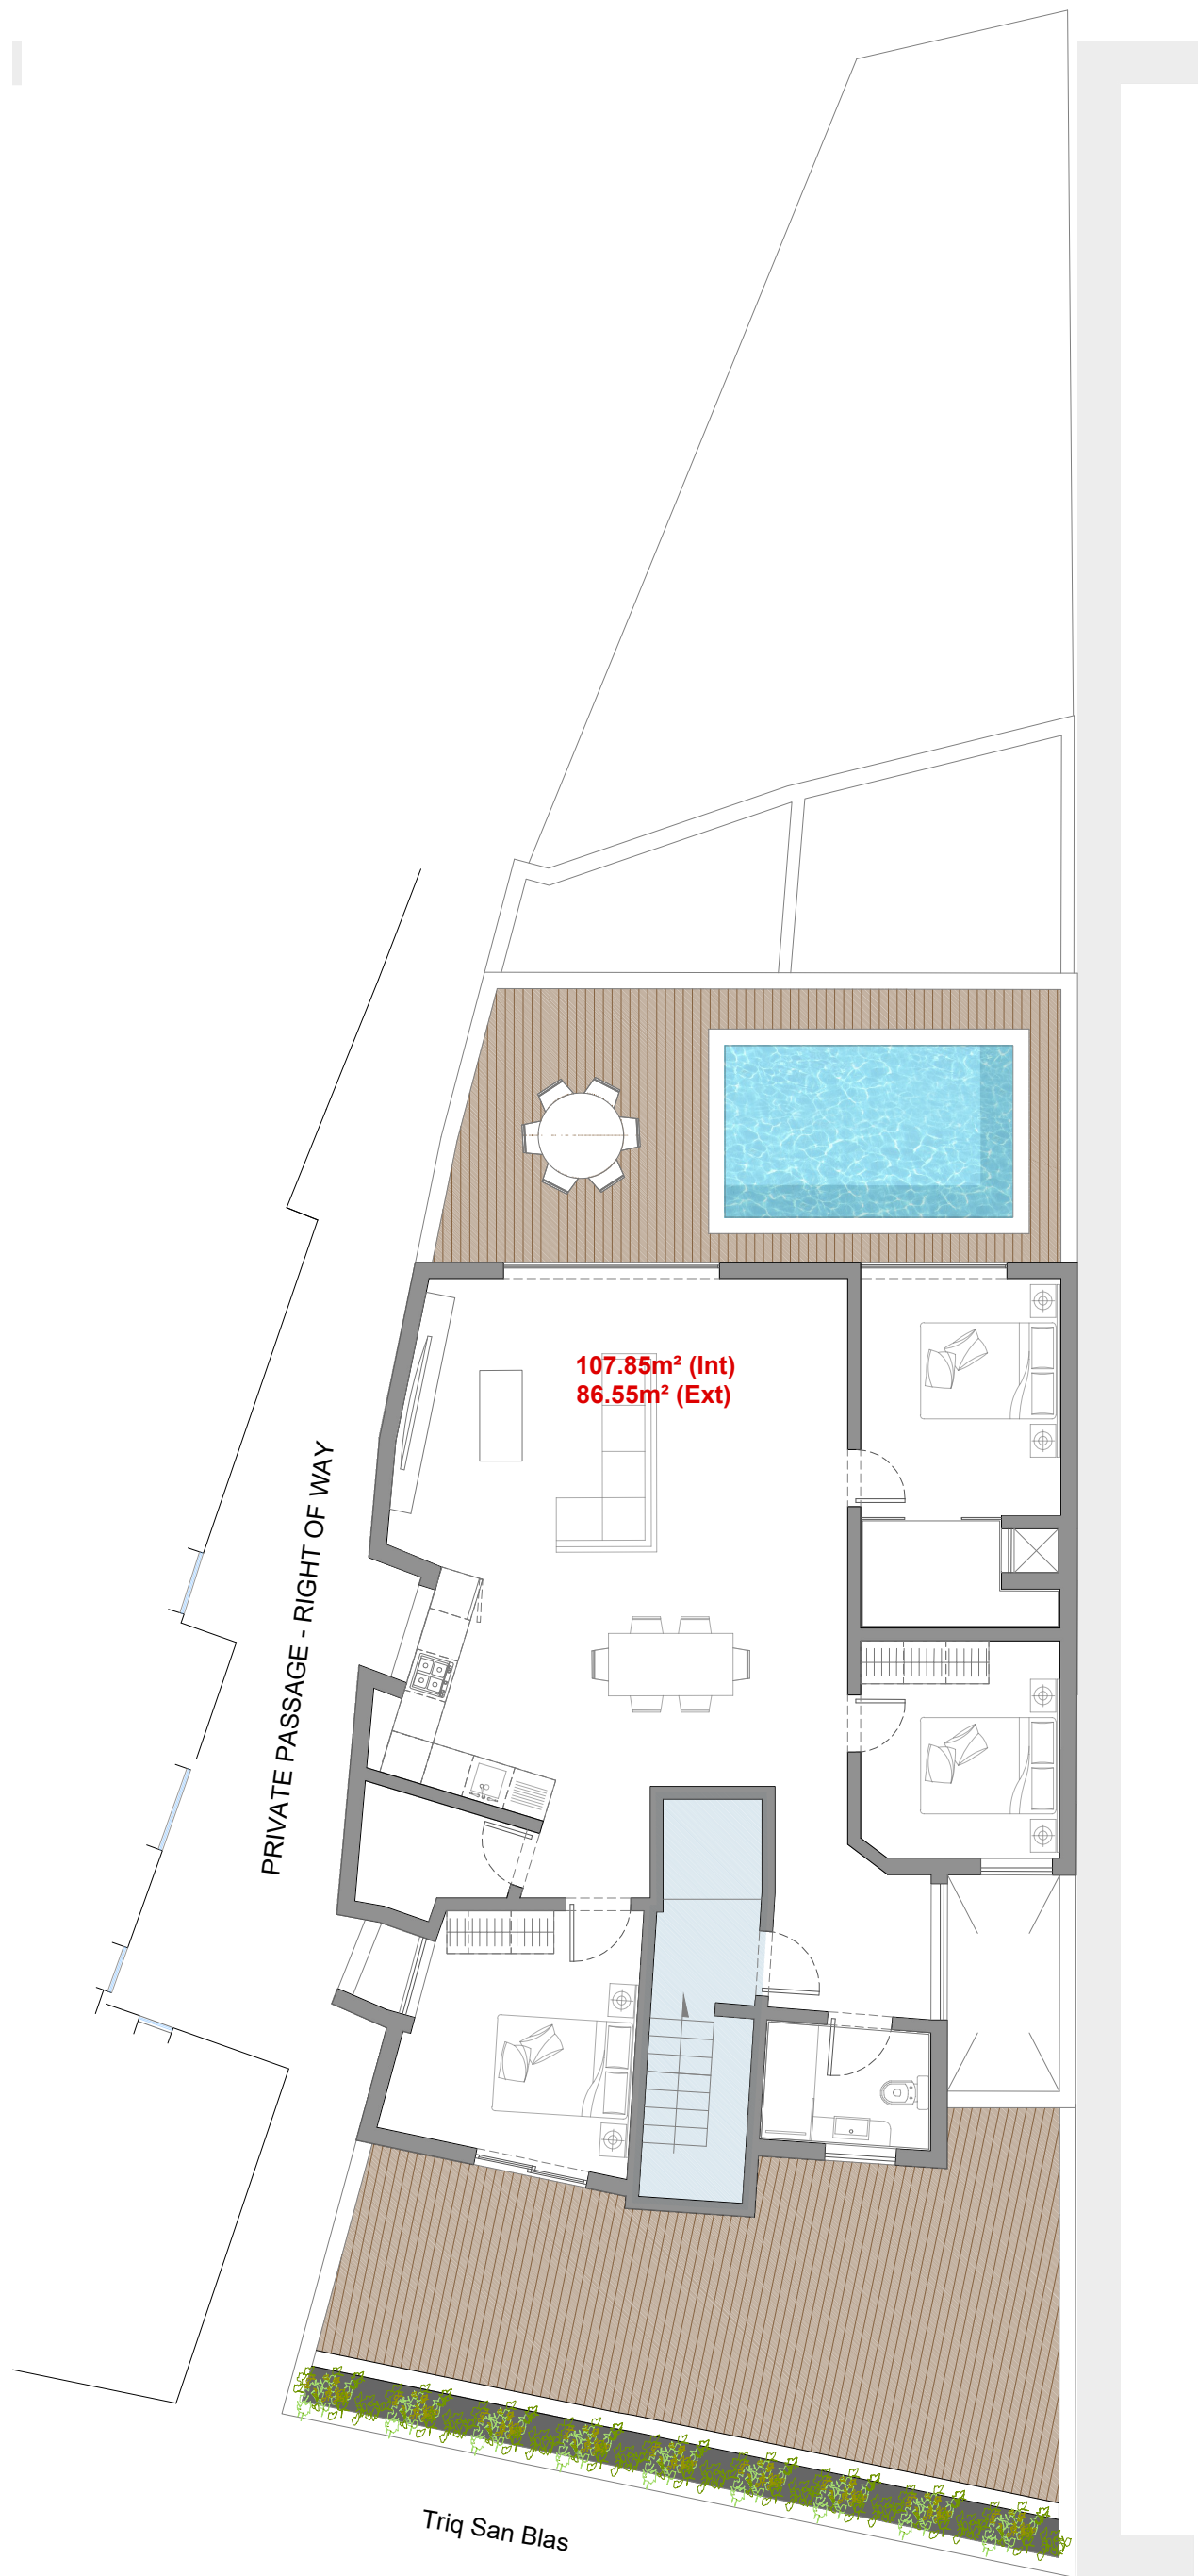

Receded Level
Scale 1:100