



A2 @ 1:100

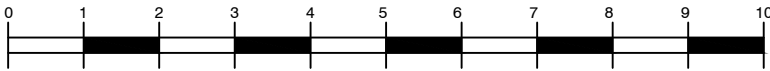

Elevation on Triq Is-Serer  
scale 1/100



**Manuela Mercieca**  
B.Sc.(Hons.), M. Eng. (Milit.)  
Warrant No. 1241  
e: manuela.mercieca@gmail.com  
m: 99881697

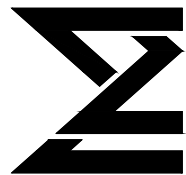

|                                         |                       |   |                  |
|-----------------------------------------|-----------------------|---|------------------|
| SITE:<br>Triq Is-Serer<br><b>Zabbar</b> |                       | TITLE:<br>Proposed Maisonette and 3 Garages at Street Level and 7<br>overlying residential units (apartments). |                  |
| SCALE AT:<br>1:100                      | DATE:<br>05.08.2024   | DRAWN:<br>R.D.                                                                                                 | CHECKED:<br>M.M. |
| PROJECT NO:                             | DRAWING NO:<br>PA-008 | REVISION:   |                  |



Plan @ Level 00 - Street Level  
Level +00.00



**Manuela Mercieca**  
B.Sc.(Hons.), M. Eng. (Milit.)  
Warrant No. 1241  
e: manuelamercieca@gmail.com  
m: 99881697


SITE: Triq Is-Serel

TITLE: **Zabbar**

|                 |                       |             |               |
|-----------------|-----------------------|-------------|---------------|
| SCALE AT: 1:100 | DATE: 05.08.2024      | DRAWN: R.D. | CHECKED: M.M. |
| PROJECT NO:     | DRAWING NO: Sales-001 | REVISION:   |               |



Plan @ Level 01  
Level +00.00

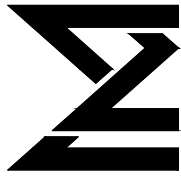

**Manuela Mercieca**  
B.Sc.(Hons.), M. Eng. (Milit.)  
Warrant No. 1241  
e: manuelamercieca@gmail.com  
m: 99881697

SITE:  
Triq Is-Serel  
**Zabbar**

TITLE:  
Proposed Maisonette and 3 Garages at Sireet Level and 7  
overlying residential units (apartments).

SCALE AT:  
1:100

DATE:  
05.08.2024

PROJECT NO:

DRAWN:  
R.D.

CHECKED:  
M.M.

REVISION:

DRAWING NO:  
Sales-002



Plan @ Level 02  
Level +00.00



**Manuela Mercieca**  
B.Sc.(Hons.), M. Eng. (Milit.)  
Warrant No. 1241  
e: manuelamercieca@gmail.com  
m: 99881697

SITE:  
Triq Is-Serel  
**Zabbar**

TITLE:  
Proposed Maisonette and 3 Garages at Street Level and 7  
overlying residential units (apartments).

SCALE AT:  
1:100

DATE:  
05.08.2024

PROJECT NO:

DRAWING NO:  
Sales-003

CHECKED:  
M.M.

DRAWN:  
R.D.

REVISION:



Plan @ Level 03  
Level +00.00



**Manuela Mercieca**  
B.Sc.(Hons.), M. Eng. (Milit.)  
Warrant No. 1241  
e: manuelamercieca@gmail.com  
m: 99881697

SITE: Triq Is-Serel  
**Zabbar**


|   |                          |                |                  |
|---|--------------------------|----------------|------------------|
| TITLE:<br>Proposed Maisonette and 3 Garages at Sireet Level and 7<br>overlying residential units (apartments). |                          |                |                  |
| SCALE AT:<br>1:100                                                                                             | DATE:<br>05.08.2024      | DRAWN:<br>R.D. | CHECKED:<br>M.M. |
| PROJECT NO:   | DRAWING NO:<br>Sales-004 | REVISION:      |                  |




Plan @ Penthouse Level  
Level +00.00

**Manuela Mercieca**  
B.Sc.(Hons.), M. Eng. (Milit.)  
Warrant No. 1241  
e: manuelamercieca@gmail.com  
m: 99881697

|   |             |                                |          |
|---|-------------|--------------------------------|----------|
| SITE:   |             | Triq Is-Serel<br><b>Zabbar</b> |          |
| TITLE:<br>Proposed Maisonette and 3 Garages at Street Level and 7<br>overlying residential units (apartments). |             |                                |          |
| SCALE AT:   | DATE:       | DRAWN:                         | CHECKED: |
| 1:100   | 05.08.2024  | R.D.                           | M.M.     |
| PROJECT NO:   | DRAWING NO: | REVISION:                      |          |
|   | Sales-005   |                                |          |

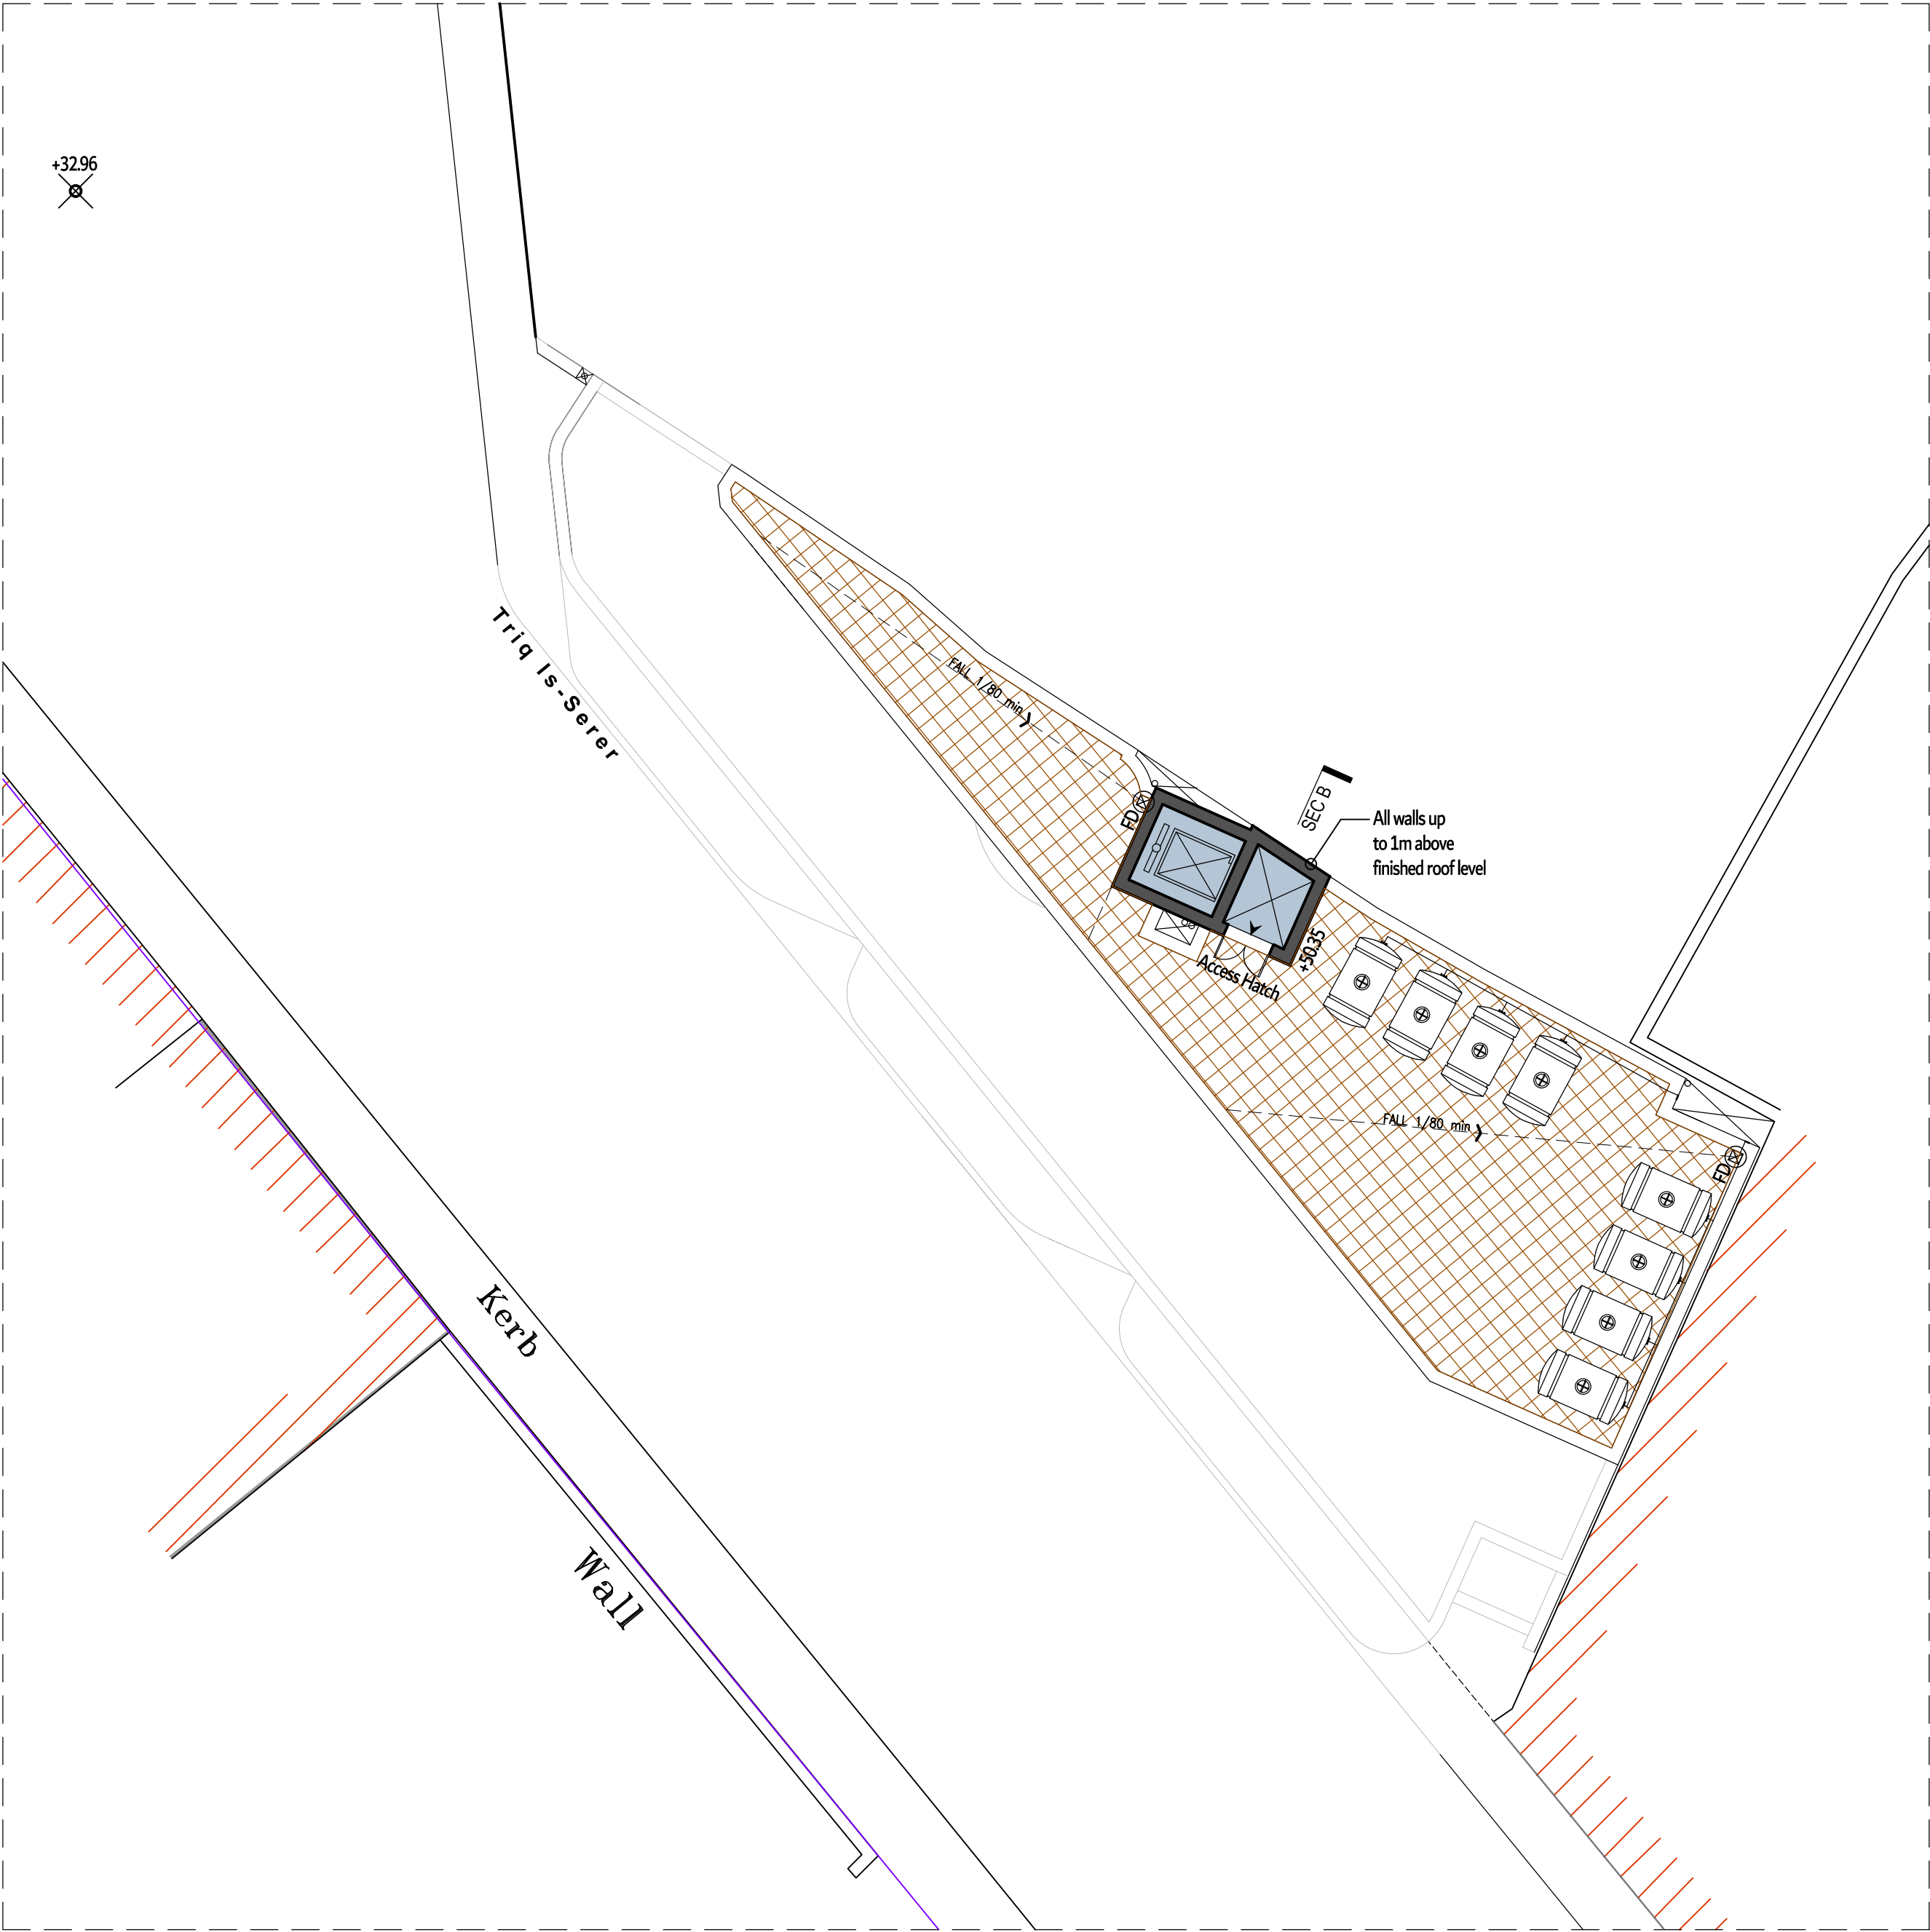

Plan @ Roof Level  
Level +00.00

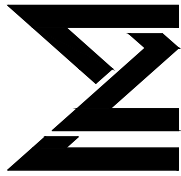

**Manuela Mercieca**  
B.Sc.(Hons.), M. Eng. (Milit.)  
Warrant No. 1241  
e: manuelamercieca@gmail.com  
m: 99881697

SITE:  
Trig Is-Serer  
**Zabbar**

TITLE:  
Proposed Maisonette and 3 Garages at Street Level and 7  
overlying residential units (apartments).

SCALE AT:  
1:100

DATE:  
05.08.2024

DRAWN:  
R.D.

CHECKED:  
M.M.

PROJECT NO:

DRAWING NO:  
Sales-006

REVISION: