




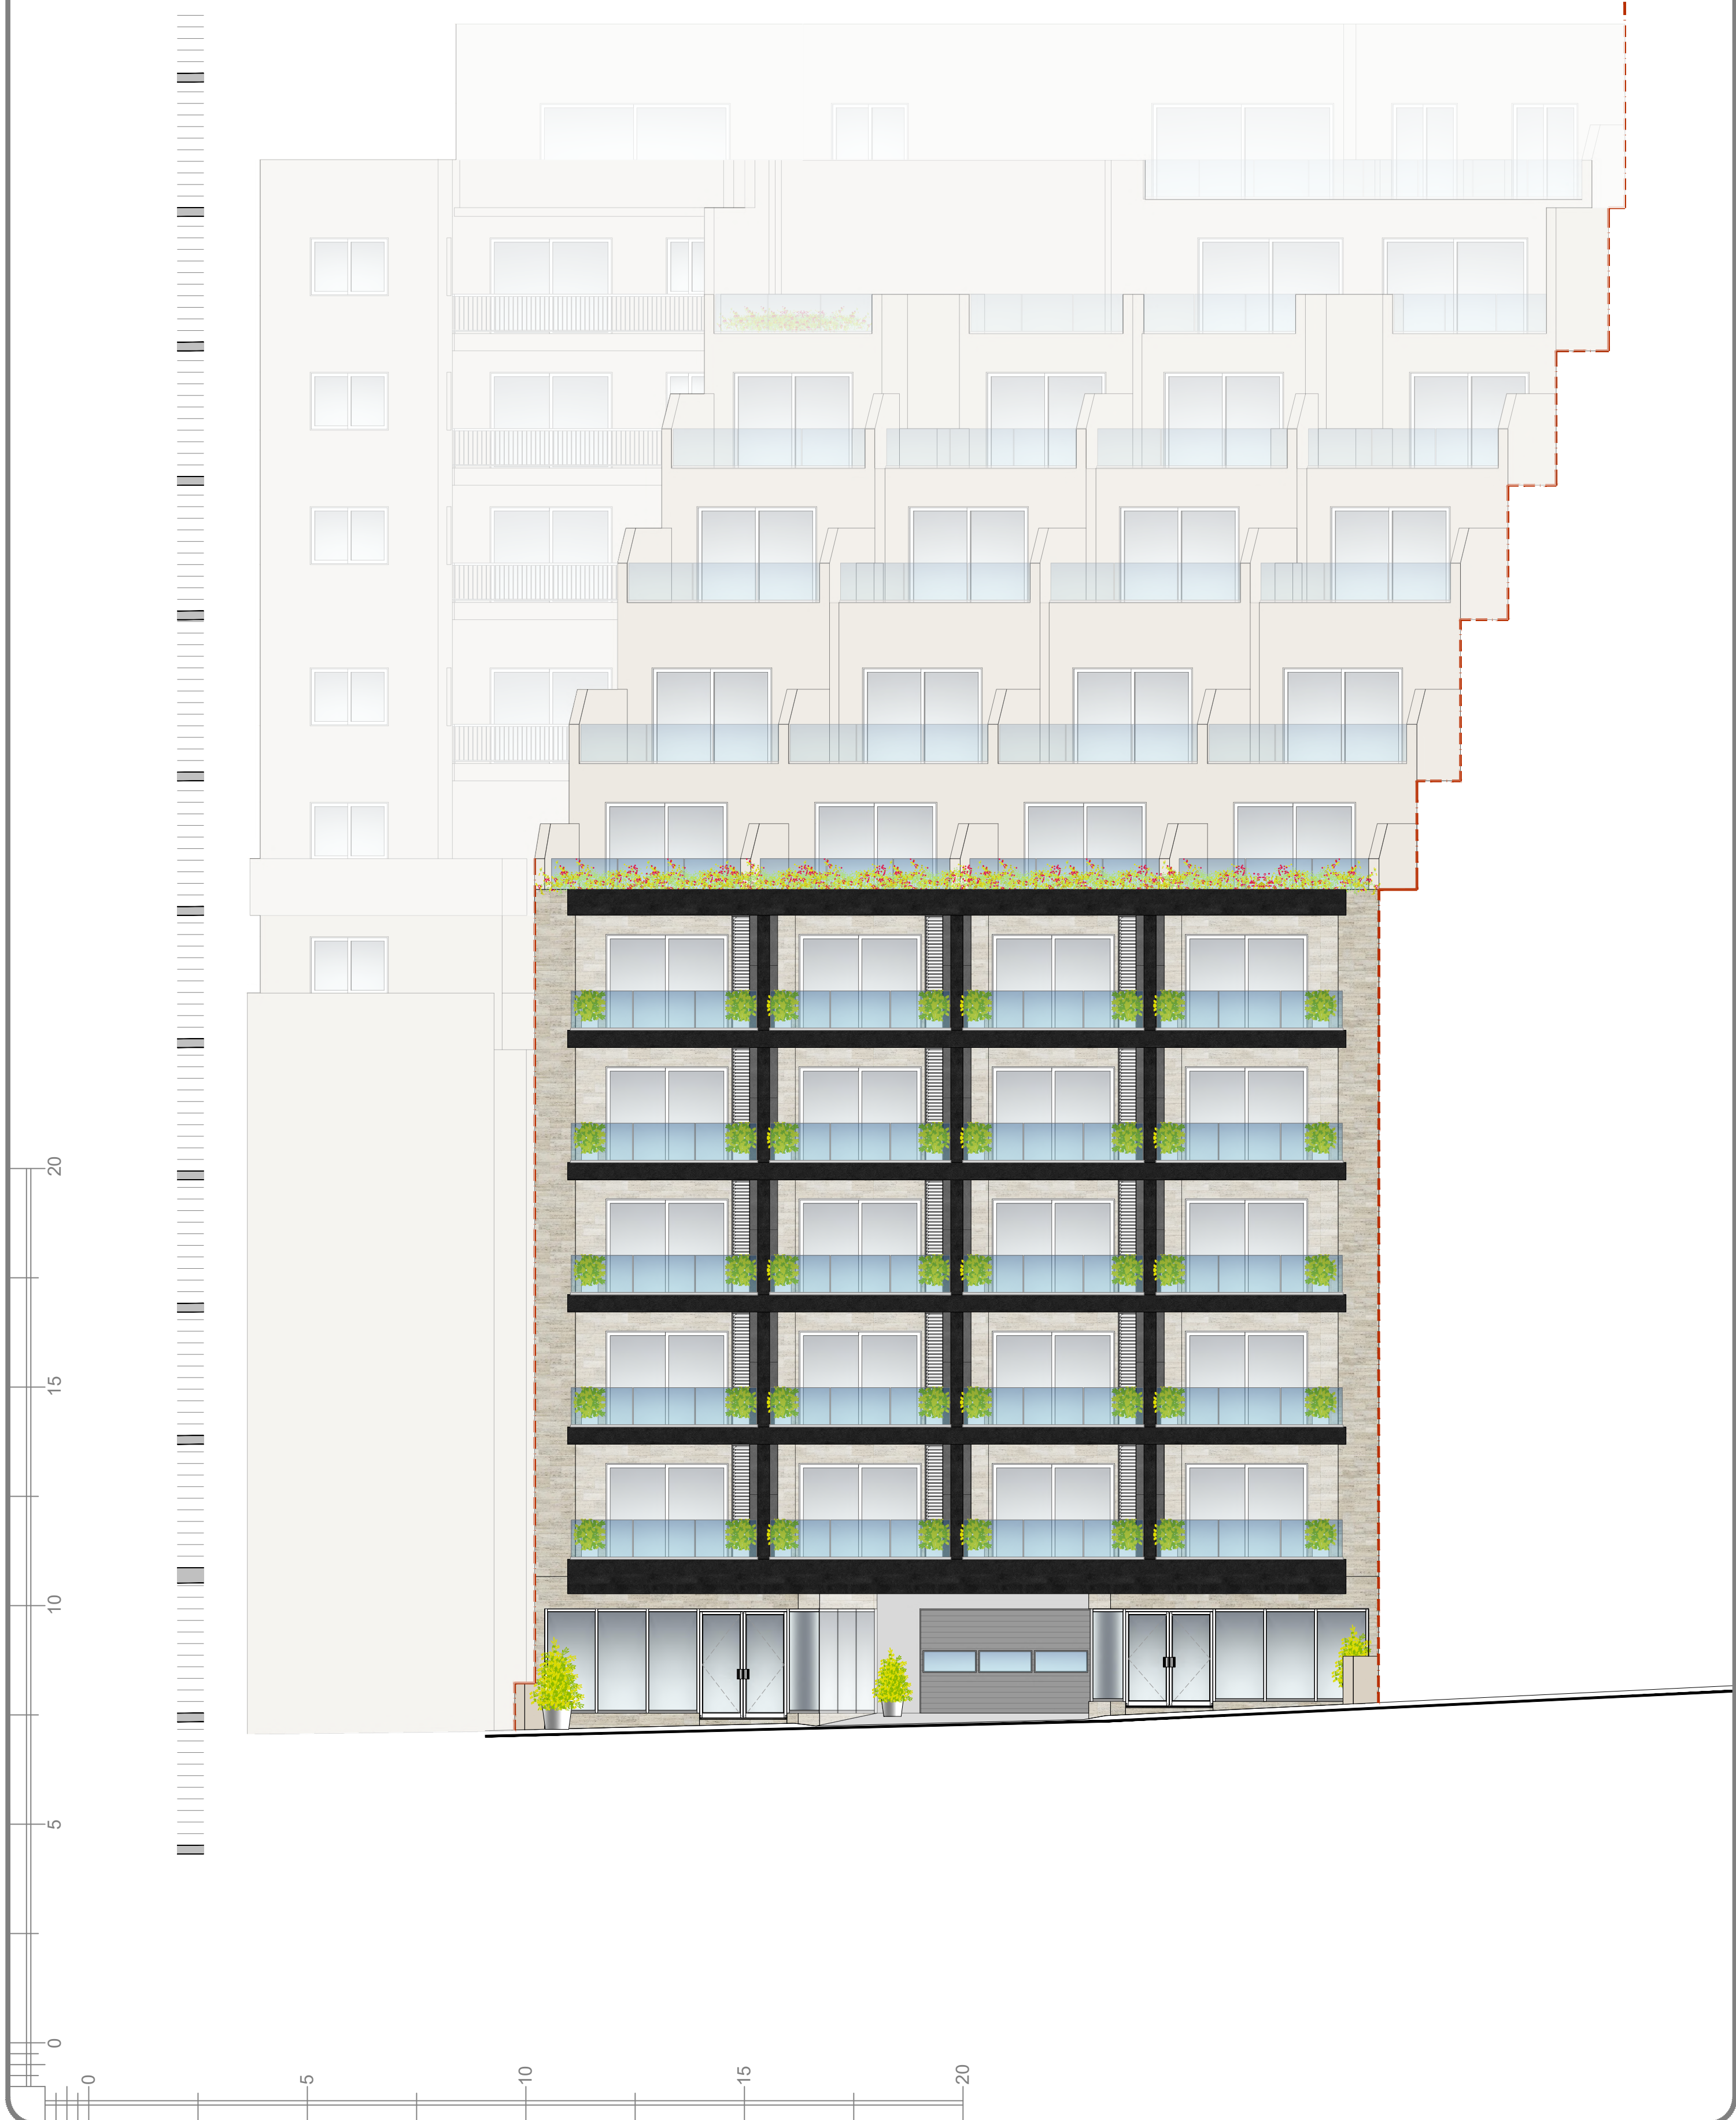

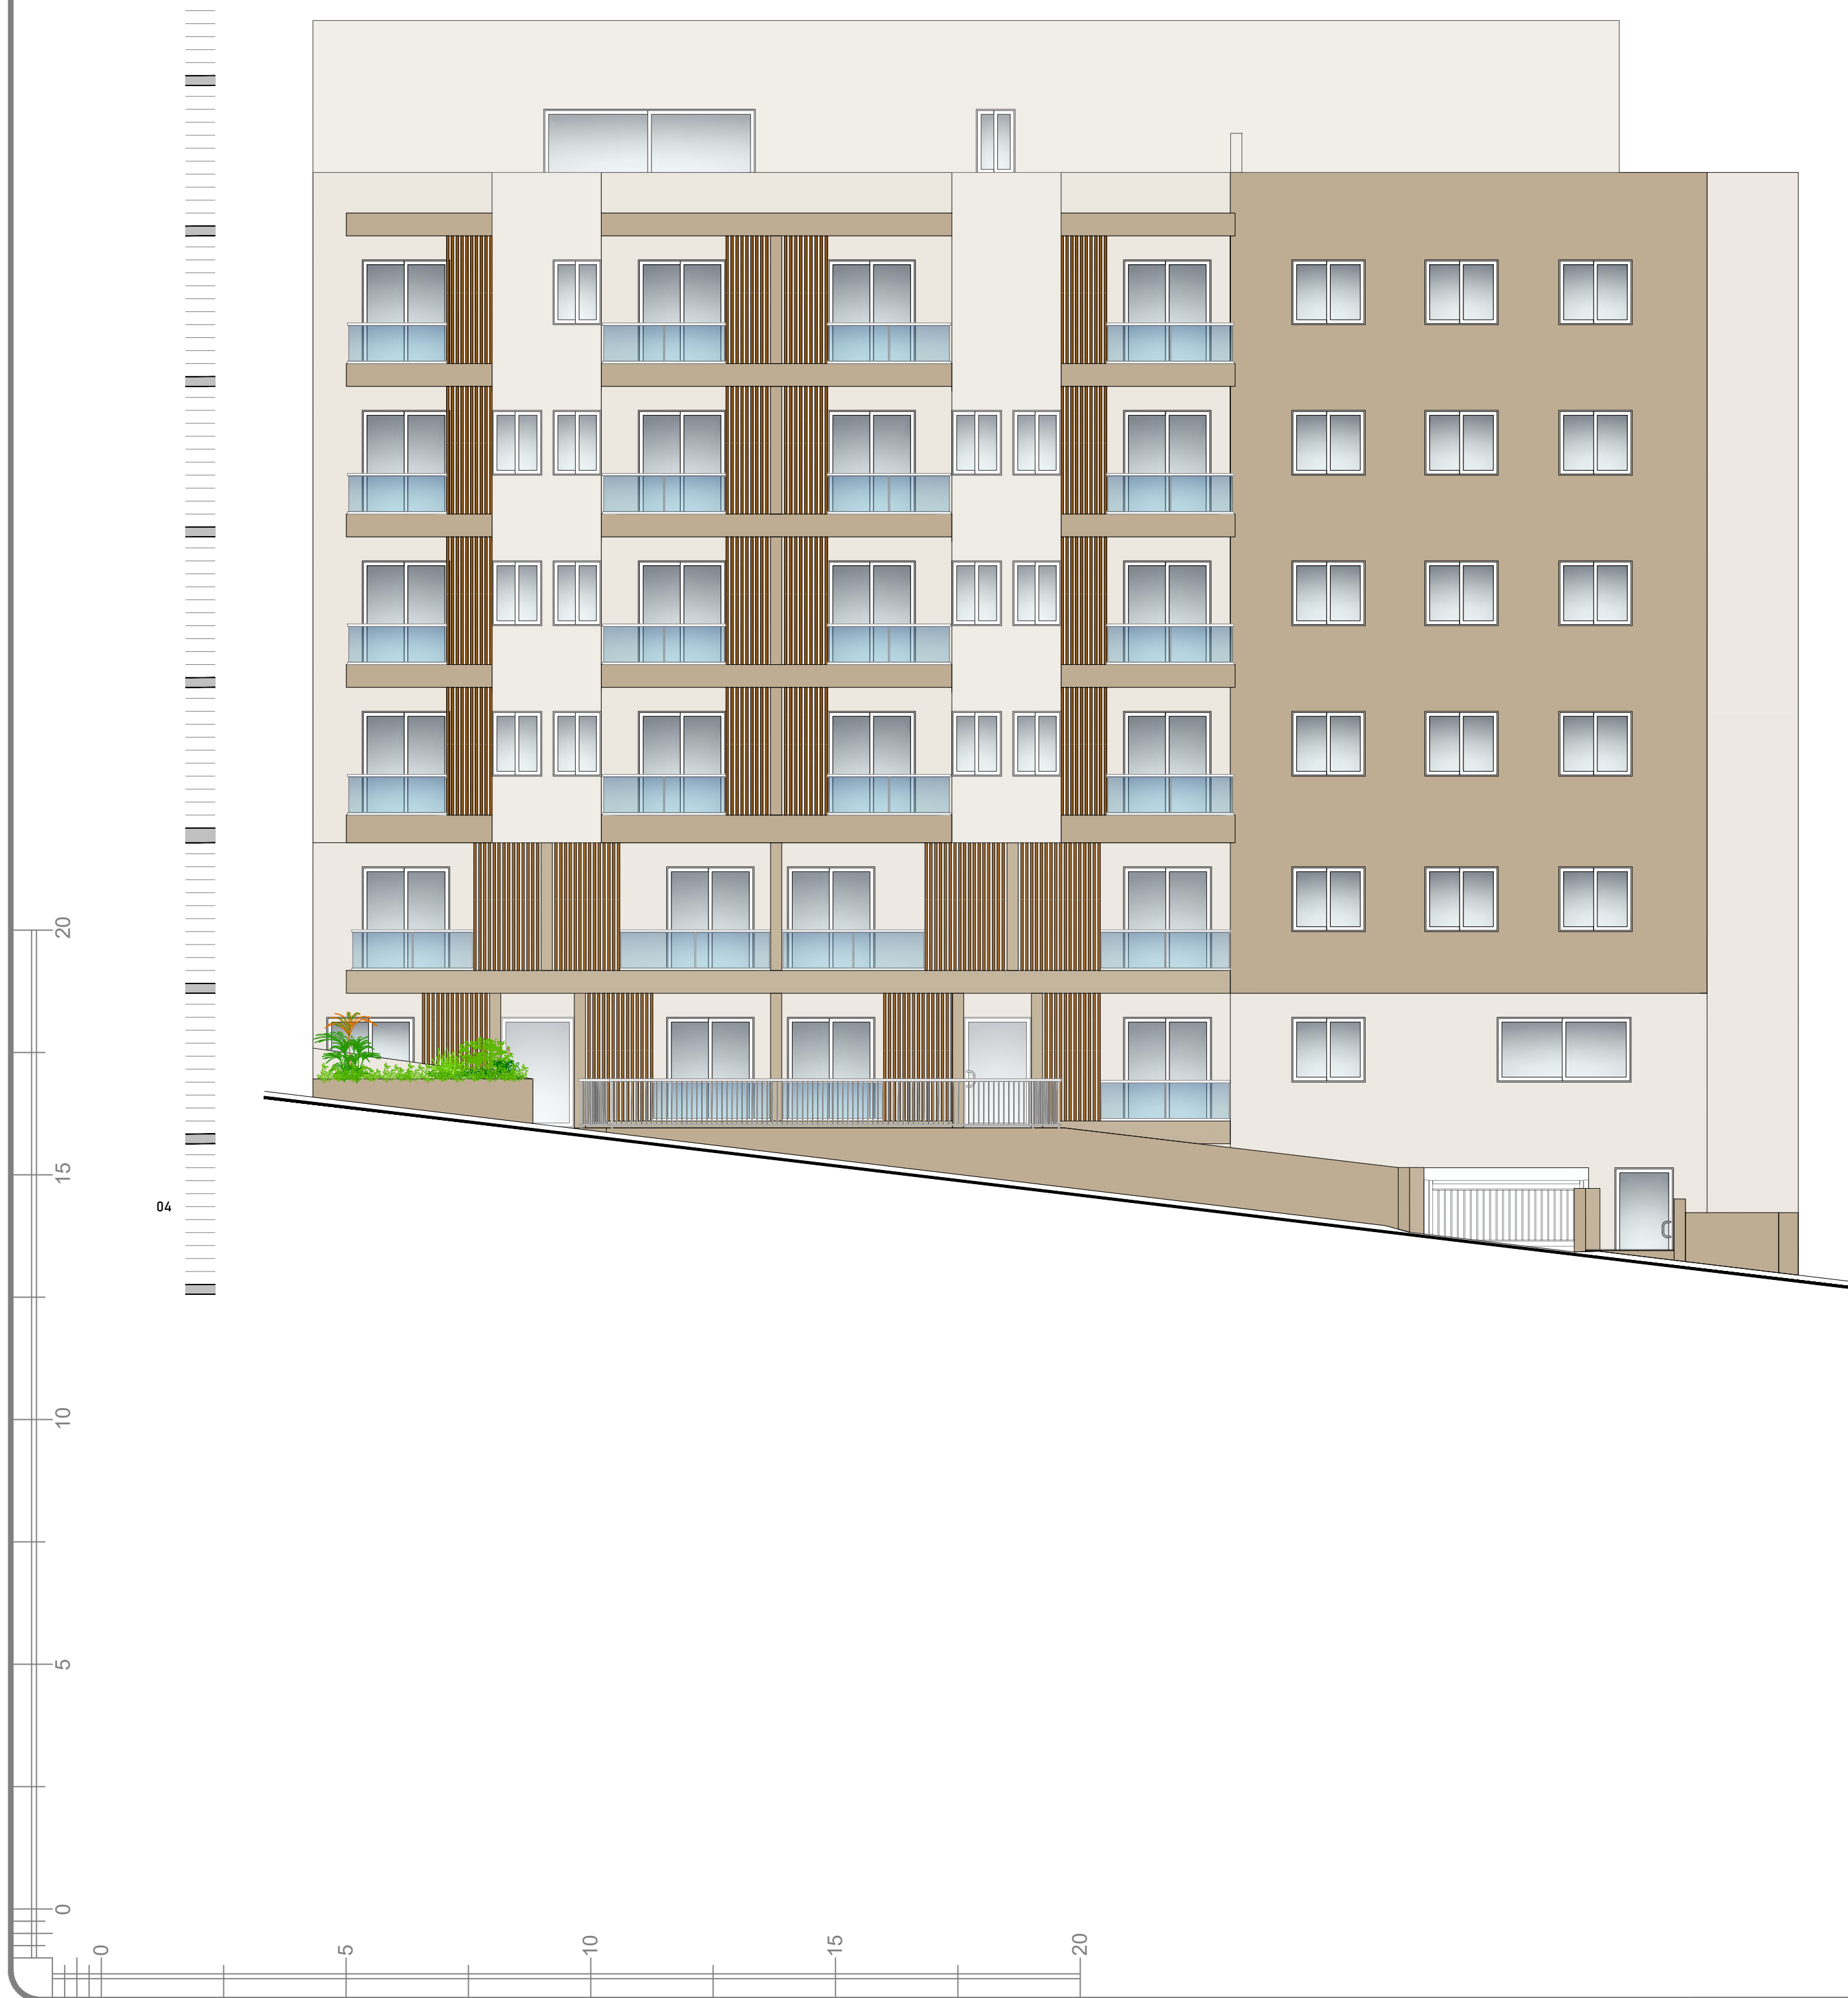



Proposed Level B01
scale 1:100

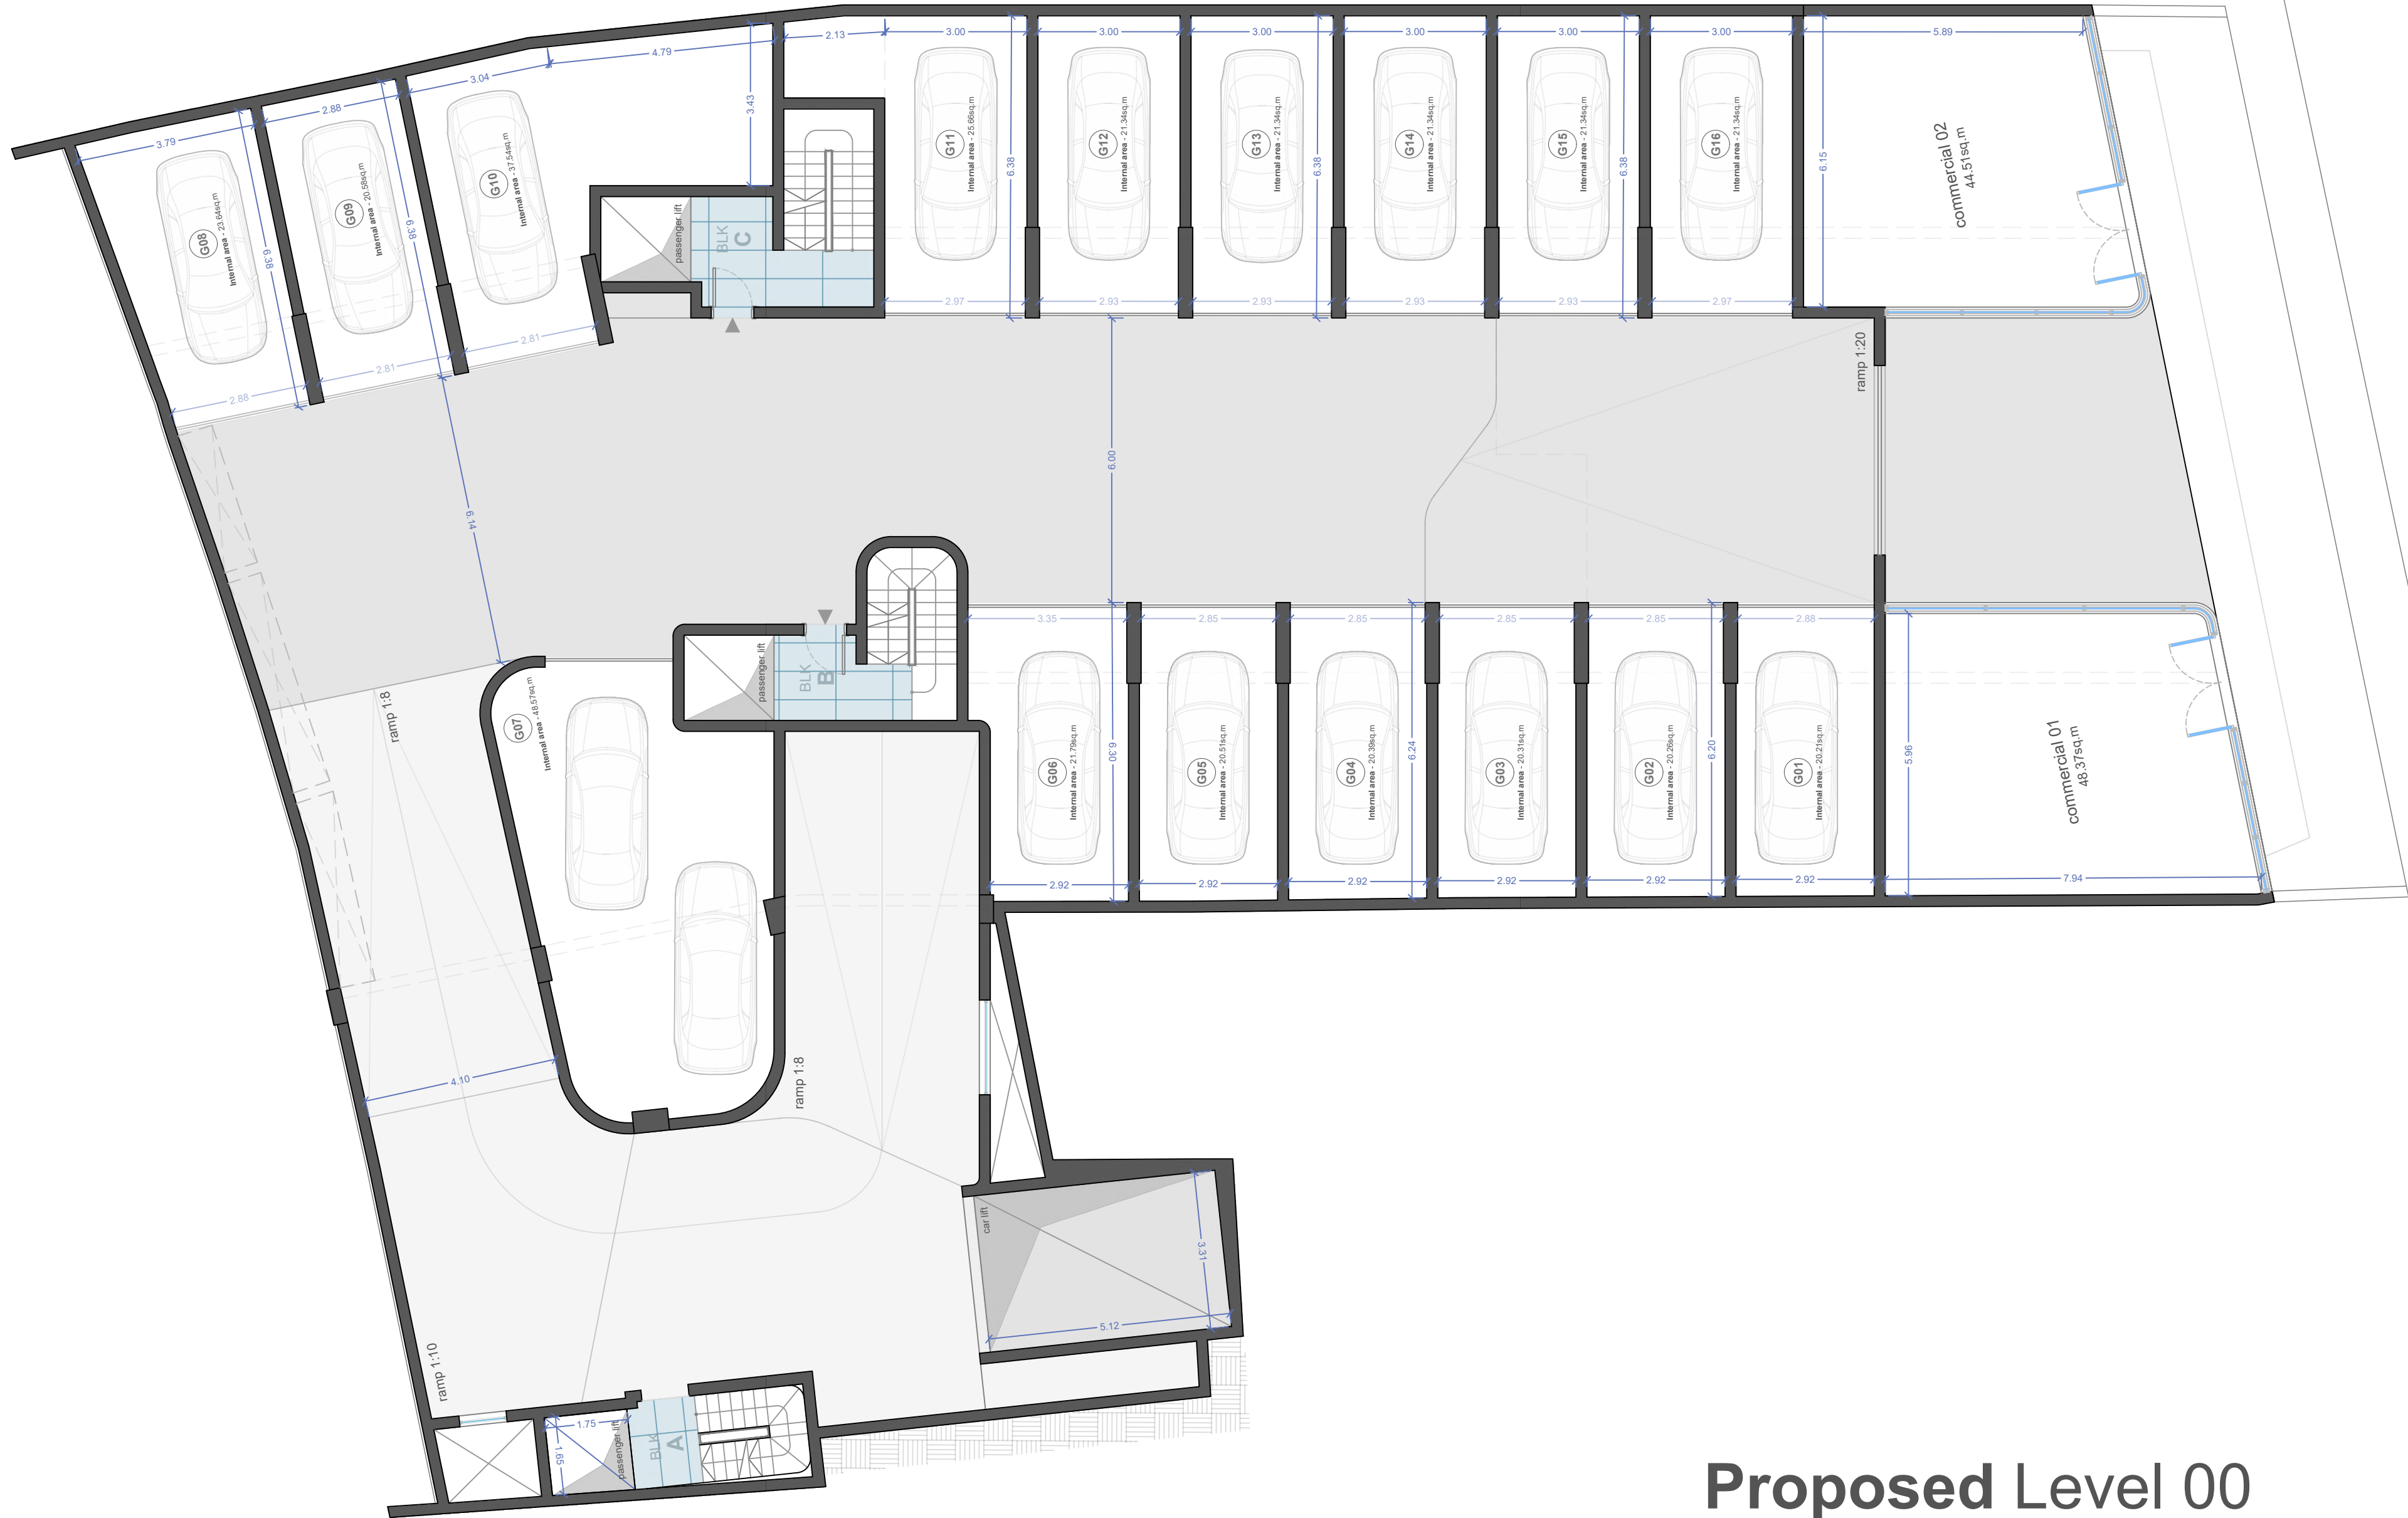

Proposed Level 00
scale 1:100



Proposed Level 01
scale 1:100



Proposed Level 02
scale 1:100



Proposed Level 03
scale 1:100



Proposed Level 04
scale 1:100



Proposed Level 05
scale 1:100



Proposed Level 06
scale 1:100






Proposed Level 08
scale 1:100



Proposed Level 09
scale 1:100

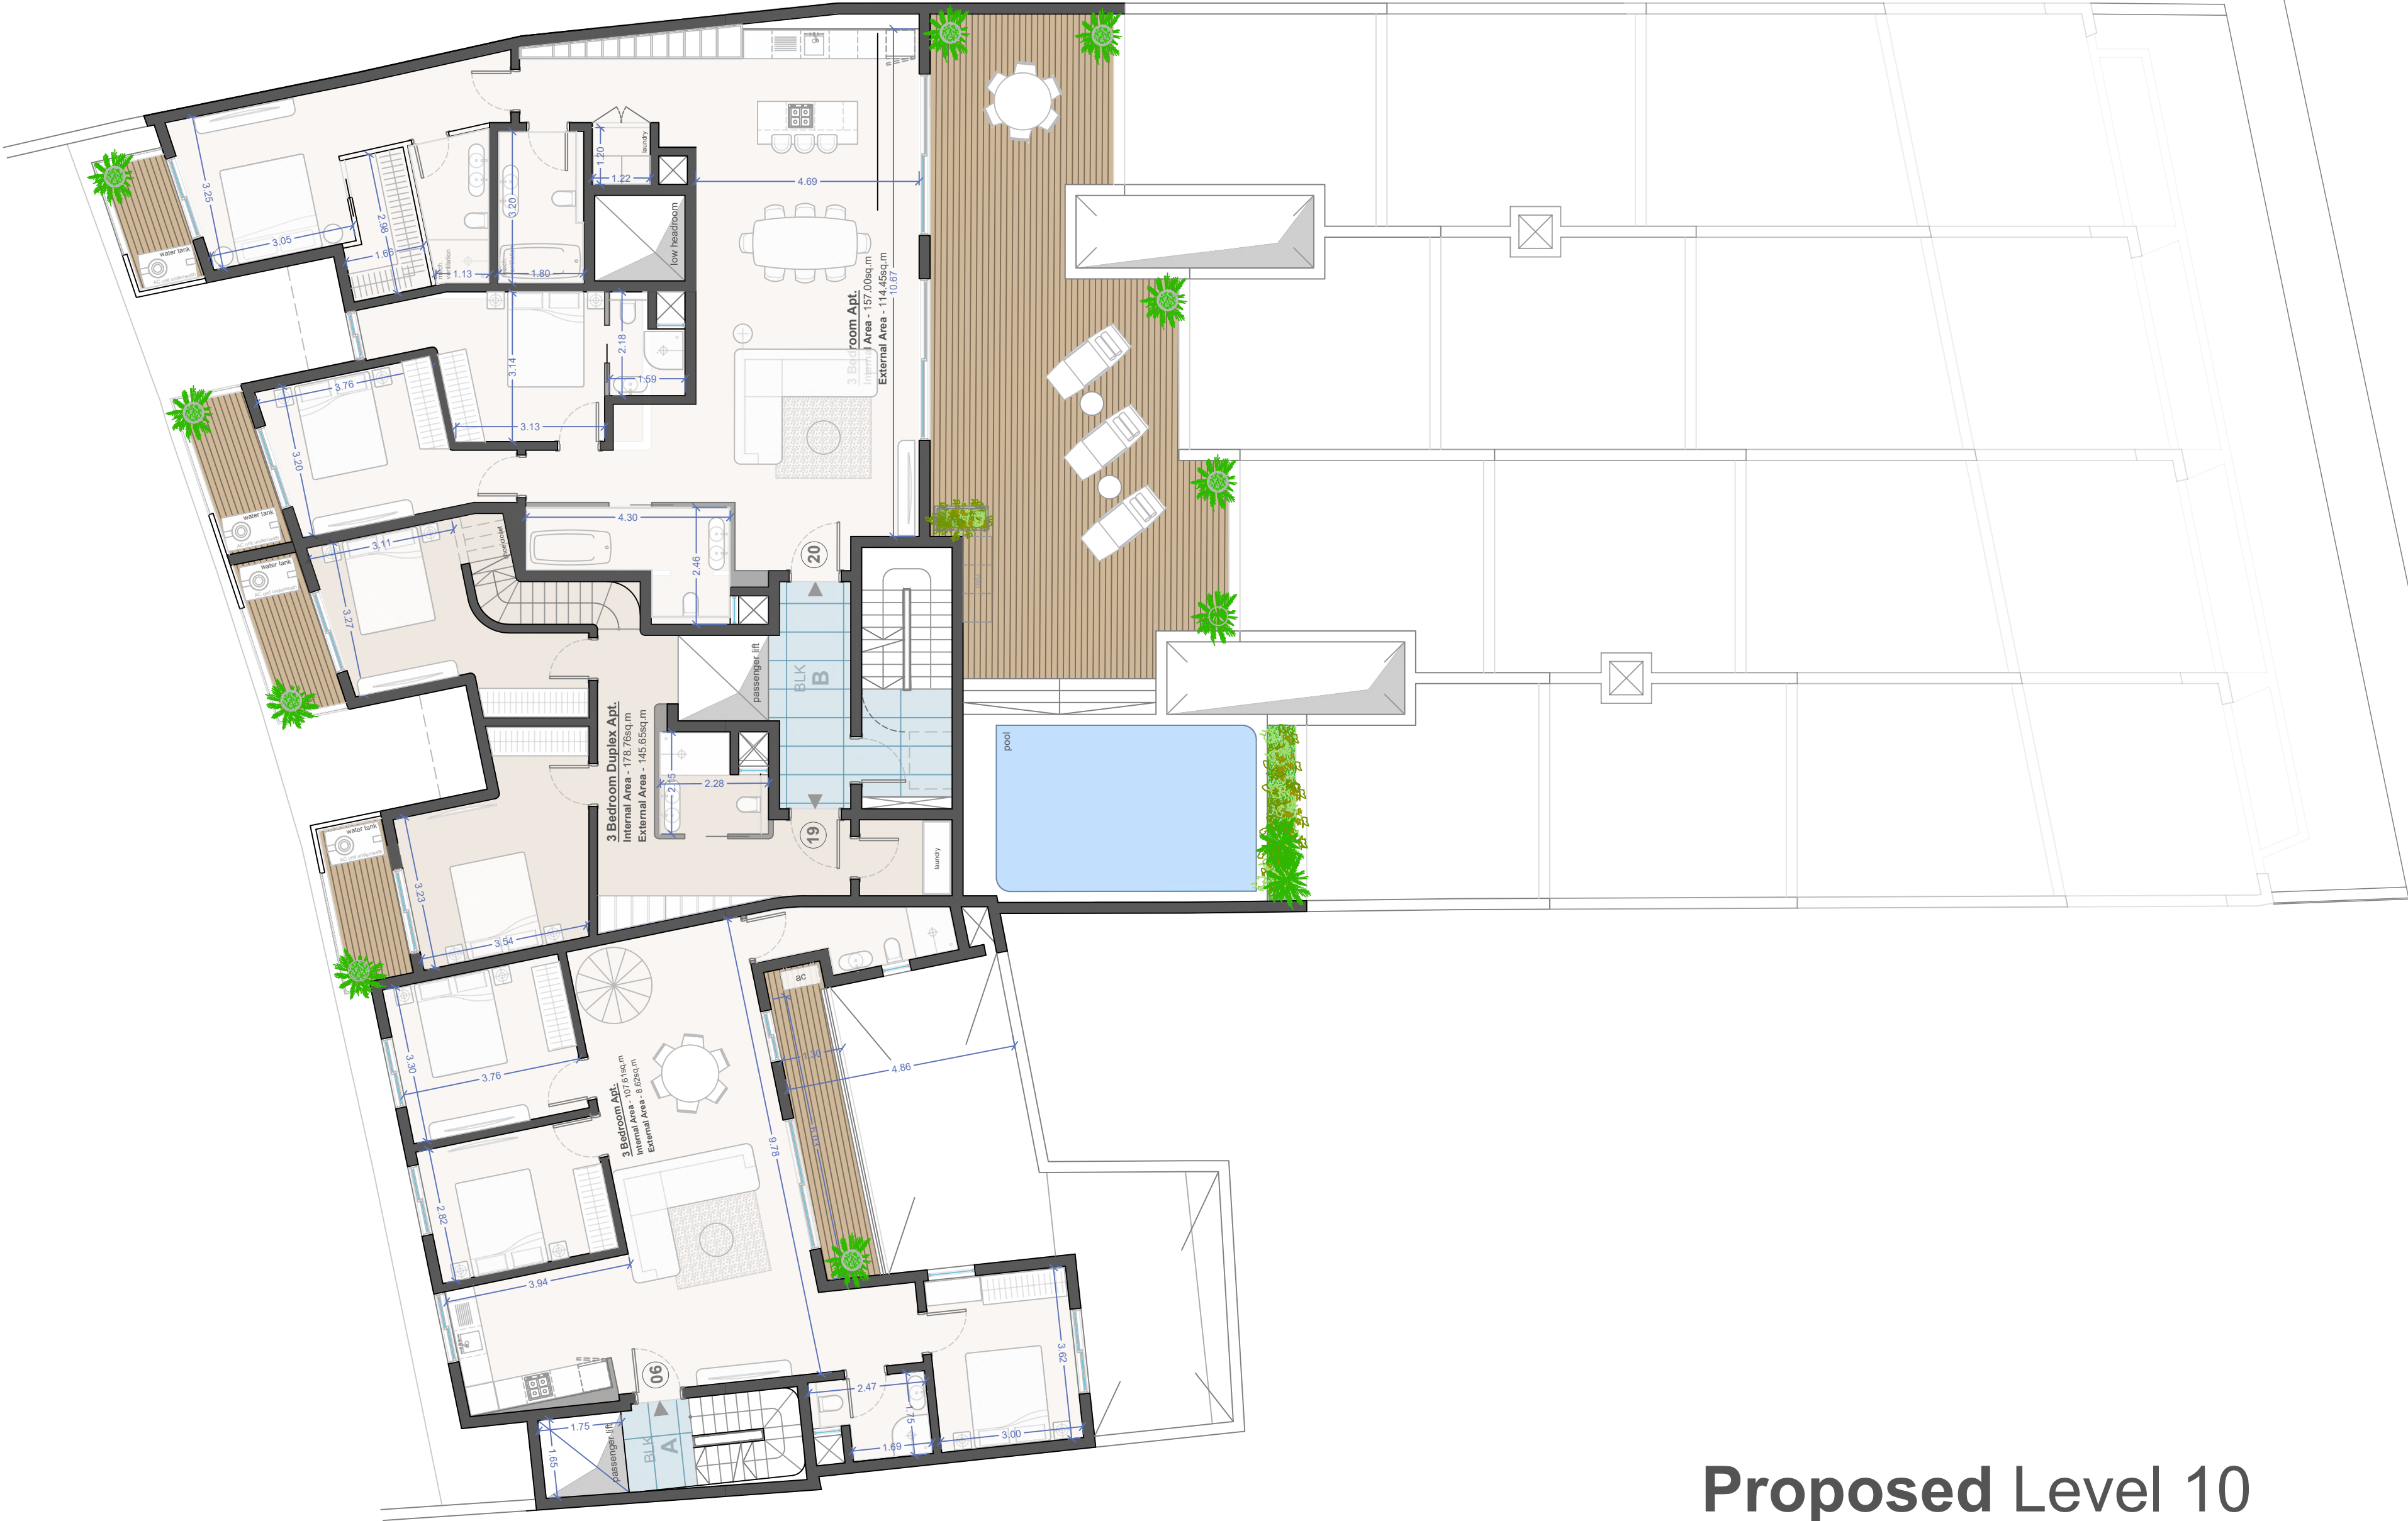

Proposed Level 10
scale 1:100

