


- MATERIALS**
- 1 Rendered in White Silicato
 - 2 Stone wall
 - 3 Timber Look-a-like
 - 4 Glass railing
 - 5 White apertures
 - 6 Front door timber/look-a-like
 - 7 Glass door with frame
 - 8 Alucobond/Cladding (Grey)
 - 9 Rendered in Grey Silicato

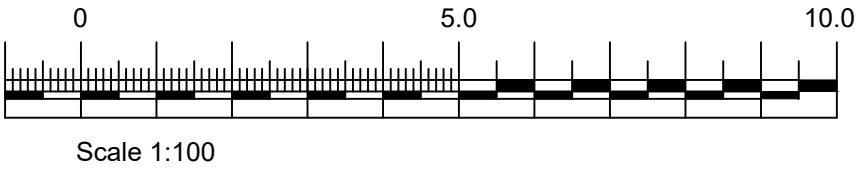

Project Title -
Proposed demolition of existing properties, excavation of plot and construction of 45 Garages at Basement -1 and -2, a Substation at Basement -1, and 45 apartments from Ground floor level upwards including 6-Maisonettes and 6-penthouses with jacuzzi.

Drawing Title -
Proposed Lower Basement level

Site Address -
6/6a/7 Trejjet il-Bajtar, Triq Baskal Buhagjar and Triq il-Htajriet, Overdale, Trejjet il-Bajtar, Mosta

Scale -
1:100

Date -
06/04/2023

Drawn by -
F.S.

Reference -
CF.MST.07.22

Drawing No. -
01

Client -
Mr. Clifton Cassar




CF HOMES LTD
CF BUSINESS CENTRE
Triq Gort,
Paceville, San Giljan
STJ 9023.
T - +356 21441000
E - info@cf.com.mt



Maria Schembri Grima
M. Sc. Structural Engineering,
B.E. & A.(Hons), A.& C.E., Eur. Ing.,
A - 23, Altima Court, Office 1,
Triq G. Calleja, Swatar.
T - 27120608
M - 7709 5622
E - maria@msgarchitects.com

- Green - As Approved But Not Constructed
- Blue - As Actually Constructed
- Yellow - To be Demolished
- Red - Proposed for Construction

- MATERIALS
- 1 Rendered in White Silicato
 - 2 Stone wall
 - 3 Timber Look-a-like
 - 4 Glass railing
 - 5 White apertures
 - 6 Front door timber/look-a-like
 - 7 Glass door with frame
 - 8 Alucobond/Cladding (Grey)
 - 9 Rendered in Grey Silicato

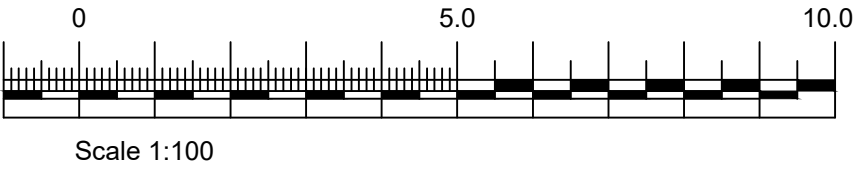

Project Title -
Proposed demolition of existing properties, excavation of plot and construction of 45 Garages at Basement -1 and -2, a Substation at Basement -1, and 45 apartments from Ground floor level upwards including 8 Maisonettes and 6 penthouses with jacuzzi.

Drawing Title -
Proposed Lower Basement level

Site Address -
6/6a/7 Trejget il-Bajtar, Triq Baskal Buhagiar and Triq il-Htajriet, Overdale, Trejget il-Bajtar, Mosta

Scale -
1:100

Date -
12/02/2024

Drawn by -
F.S.

Reference -
CF.MST.07.22

Drawing No. -
01

Client -
Mr. Clifton Cassar




CF HOMES LTD
CF BUSINESS CENTRE
Triq Gort,
Paceville, San Giljan
STJ 9023.
T - +356 21441000
E - info@cf.com.mt



Maria Schembri Grima
M. Sc. Structural Engineering,
B.E. & A.(Hons), A.& C.E., Eur. Ing.,
A - 23, Altima Court, Office 1,
Triq G. Calleja, Swatar.
T - 27120608
M - 7709 5622
E - maria@msgarchitects.com

- Green - As Approved But Not Constructed
- Blue - As Actually Constructed
- Yellow - To be Demolished
- Red - Proposed for Construction

- MATERIALS**
- 1 Rendered in White Silicato
 - 2 Stone wall
 - 3 Timber Look-a-like
 - 4 Glass railing
 - 5 White apertures
 - 6 Front door timber/look-a-like
 - 7 Glass door with frame
 - 8 Alucobond/Cladding (Grey)
 - 9 Rendered in Grey Silicato

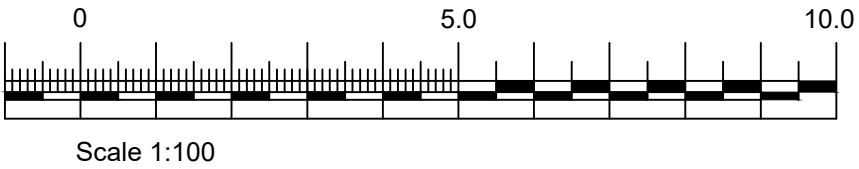

PROPOSED ELEVATION
Triq il-Htajriet

Project Title -
Proposed demolition of existing properties, excavation of plot and construction of 45 Garages at Basement -1 and -2, a Substation at Basement -1, and 45 apartments from Ground floor level upwards including 8 Maisonettes and 6 penthouses with jaouzzi

Drawing Title -
Proposed Lower Basement level

Site Address -
6/6a/7 Trejget il-Bajtar, Triq Baskal Buhagiar and Triq il-Htajriet, Overdale, Trejget il-Bajtar, Mosta

Scale -
1:100

Date -
06/04/2023

Drawn by -
F.S.

Reference -
CF.MST.07.22

Drawing No. -
01

Client -
Mr. Clifton Cassar




CF HOMES LTD
CF BUSINESS CENTRE
Triq Gort,
Paceville, San Giljan
STJ 9023.
T - +356 21441000
E - info@cf.com.mt



Maria Schembri Grima
M. Sc. Structural Engineering,
B.E. & A.(Hons), A. & C.E., Eur. Ing.,
A - 23, Altima Court, Office 1,
Triq G. Calleja, Swatar.
T - 27120608
M - 7709 5622
E - maria@msgarchitects.com

- Green - As Approved But Not Constructed
- Blue - As Actually Constructed
- Yellow - To be Demolished
- Red - Proposed for Construction

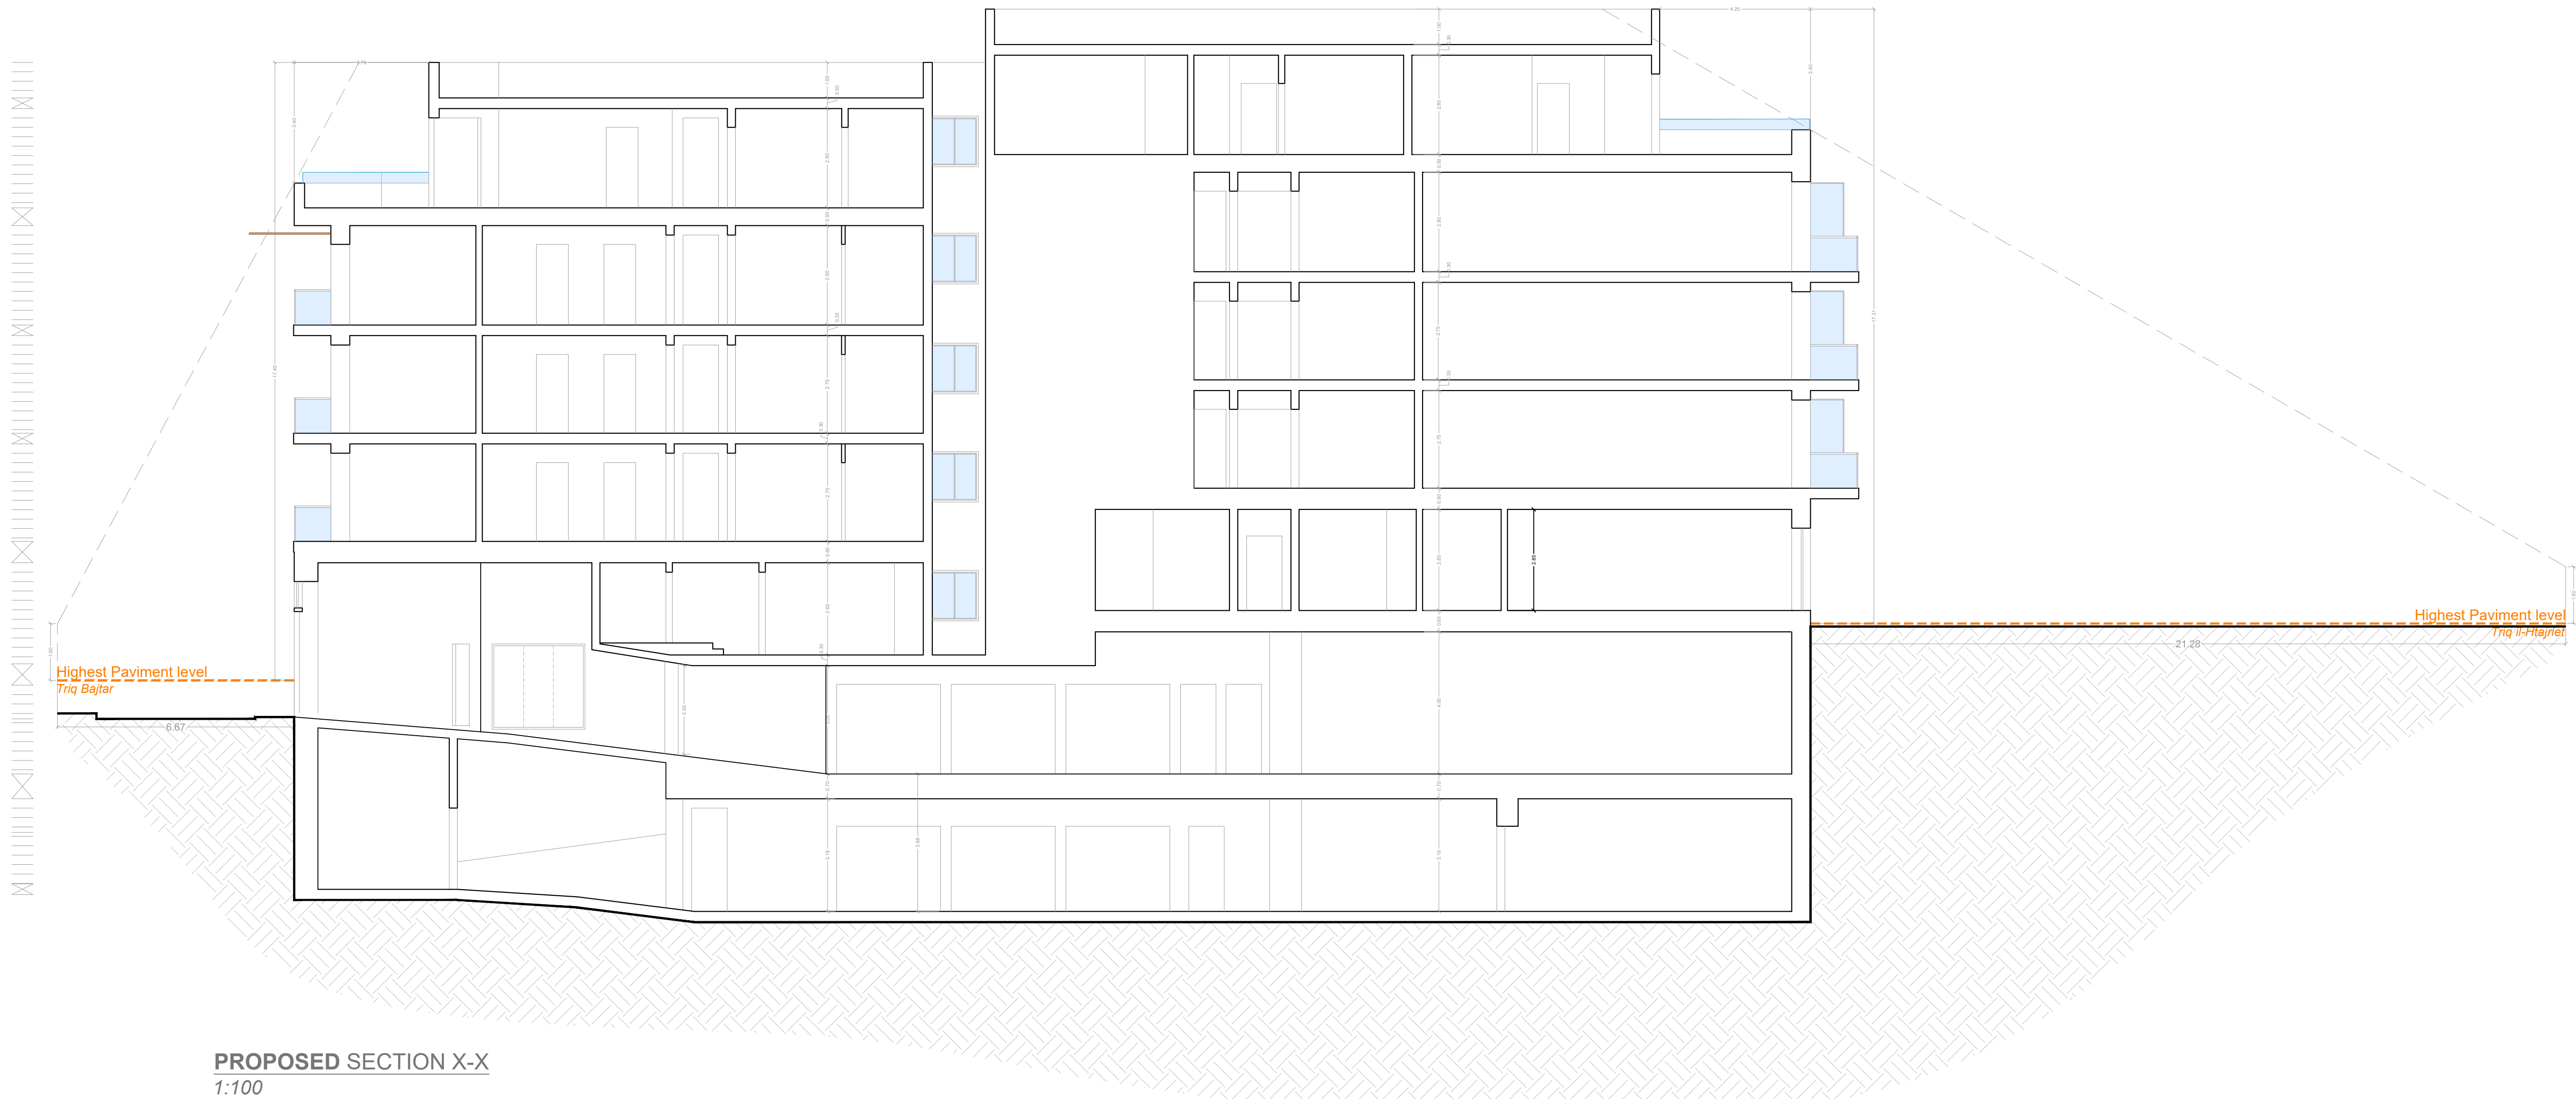



PROPOSED SECTION X-X
1:100

Project Title - Proposed demolition of existing properties, excavation of plot and construction of 45 Garages at Basement -1 and -2, a Substation at Basement -1, and 45 apartments from Ground floor level upwards including 8 Manseroites and 6 penthouses with Jacuzzi.	Scale - 1:100	Reference - CF.MST.07.22			CF HOMES LTD CF BUSINESS CENTRE Triq Gort, Paceville, San Giljan STJ 9023. T - +356 21441000 E - info@cf.com.mt	Maria Schembri Grima M. Sc. Structural Engineering, B.E. & A.(Hons), A.& C.E., Eur. Ing., A - 23, Altimia Court, Office 1, Triq G. Calleja, Swatar. T - 27120608 M - 7709 5622 E - maria@msgarchitects.com	Green - As Approved But Not Constructed Blue - As Actually Constructed Yellow - To be Demolished Red - Proposed for Construction
Drawing Title - Proposed Section X-X	Date - 12/04/2023	Drawing No. - 01					
Site Address - 88a/7 Trejjet il-Bajtar, Triq Baskal Buhagjar and Triq il-Htajnet, Overdale, Trejjet il-Bajtar, Mosta	Drawn by - F.S.J.J.G.	Client - Mr. Clifton Cassar					



Project Title - Proposed demolition of existing properties, excavation of plot and construction of 45 Garages at Basement -1 and -2, a Sanitation at Basement -1, and 45 apartments from Ground floor level upwards including 5 balconies and 6 penthouses with janzuzi.	Scale - 1:100	Reference - CF-MST 07.22		CF HOMES LTD CF BUSINESS CENTRE Triq Gort, Paceville, San Giljan STJ 9023, T - +356 21441000 E - info@cf.com.mt		Maria Schembri Grima M. Sc. Structural Engineering, B.E. & A.(Hons), A.C.E., Eur. Ing., A - 23, Altimia Court, Office 1, Triq G. Calleja, Swatar. T - 27120608 M - 7709 5622 E - maria@msgarchitects.com	Green - As Approved But Not Constructed Blue - As Actually Constructed Yellow - To be Demolished Red - Proposed for Construction
Drawing Title - Proposed Section X-X	Date - 16/02/2024	Drawing No. - 01					
Site Address - 6/6a7 Trejjet il-Bajtar, Triq Baskal Buhagiar and Triq il-Majnet, Overdale, Trejjet il-Bajtar, Mosta	Drawn by - F.S./J.G.	Client - Mr. Clifton Cassar					

Block	Door no.	Internal Area	External Area			Int+Front
			Front	Int.	Back	
-	Garage 21	68.13 s.m.	-	-	-	68.13 s.m.
-	Garage 22	19.93 s.m.	-	-	-	19.93 s.m.
-	Garage 23	20.64 s.m.	-	-	-	20.64 s.m.
-	Garage 24	41.66 s.m.	-	-	-	41.66 s.m.
-	Garage 25	41.66 s.m.	-	-	-	41.66 s.m.
-	Garage 26	20.83 s.m.	-	-	-	20.83 s.m.
-	Garage 27	20.83 s.m.	-	-	-	20.83 s.m.
-	Garage 28	20.82 s.m.	-	-	-	20.82 s.m.
-	Garage 29	23.44 s.m.	-	-	-	23.44 s.m.
-	Garage 30	108.03 s.m.	-	-	-	108.03 s.m.
-	Garage 31	26.02 s.m.	-	-	-	26.02 s.m.
-	Garage 32	23.99 s.m.	-	-	-	23.99 s.m.
-	Garage 33	21.82 s.m.	-	-	-	21.82 s.m.
-	Garage 34	18.93 s.m.	-	-	-	18.93 s.m.
-	Garage 35	26.53 s.m.	-	-	-	26.53 s.m.
-	Garage 36	23.65 s.m.	-	-	-	23.65 s.m.
-	Garage 37	25.96 s.m.	-	-	-	25.96 s.m.
-	Garage 38	28.26 s.m.	-	-	-	28.26 s.m.
-	Garage 39	59.09 s.m.	-	-	-	59.09 s.m.
-	Garage 40	35.48 s.m.	-	-	-	35.48 s.m.
-	Garage 41	22.14 s.m.	-	-	-	22.14 s.m.
-	Garage 42	21.35 s.m.	-	-	-	21.35 s.m.
-	Garage 43	33.09 s.m.	-	-	-	33.09 s.m.
-	Garage 44	41.48 s.m.	-	-	-	41.48 s.m.
-	Garage 45	33.62 s.m.	-	-	-	33.62 s.m.
-	Store	26.78 s.m.	-	-	-	26.78 s.m.

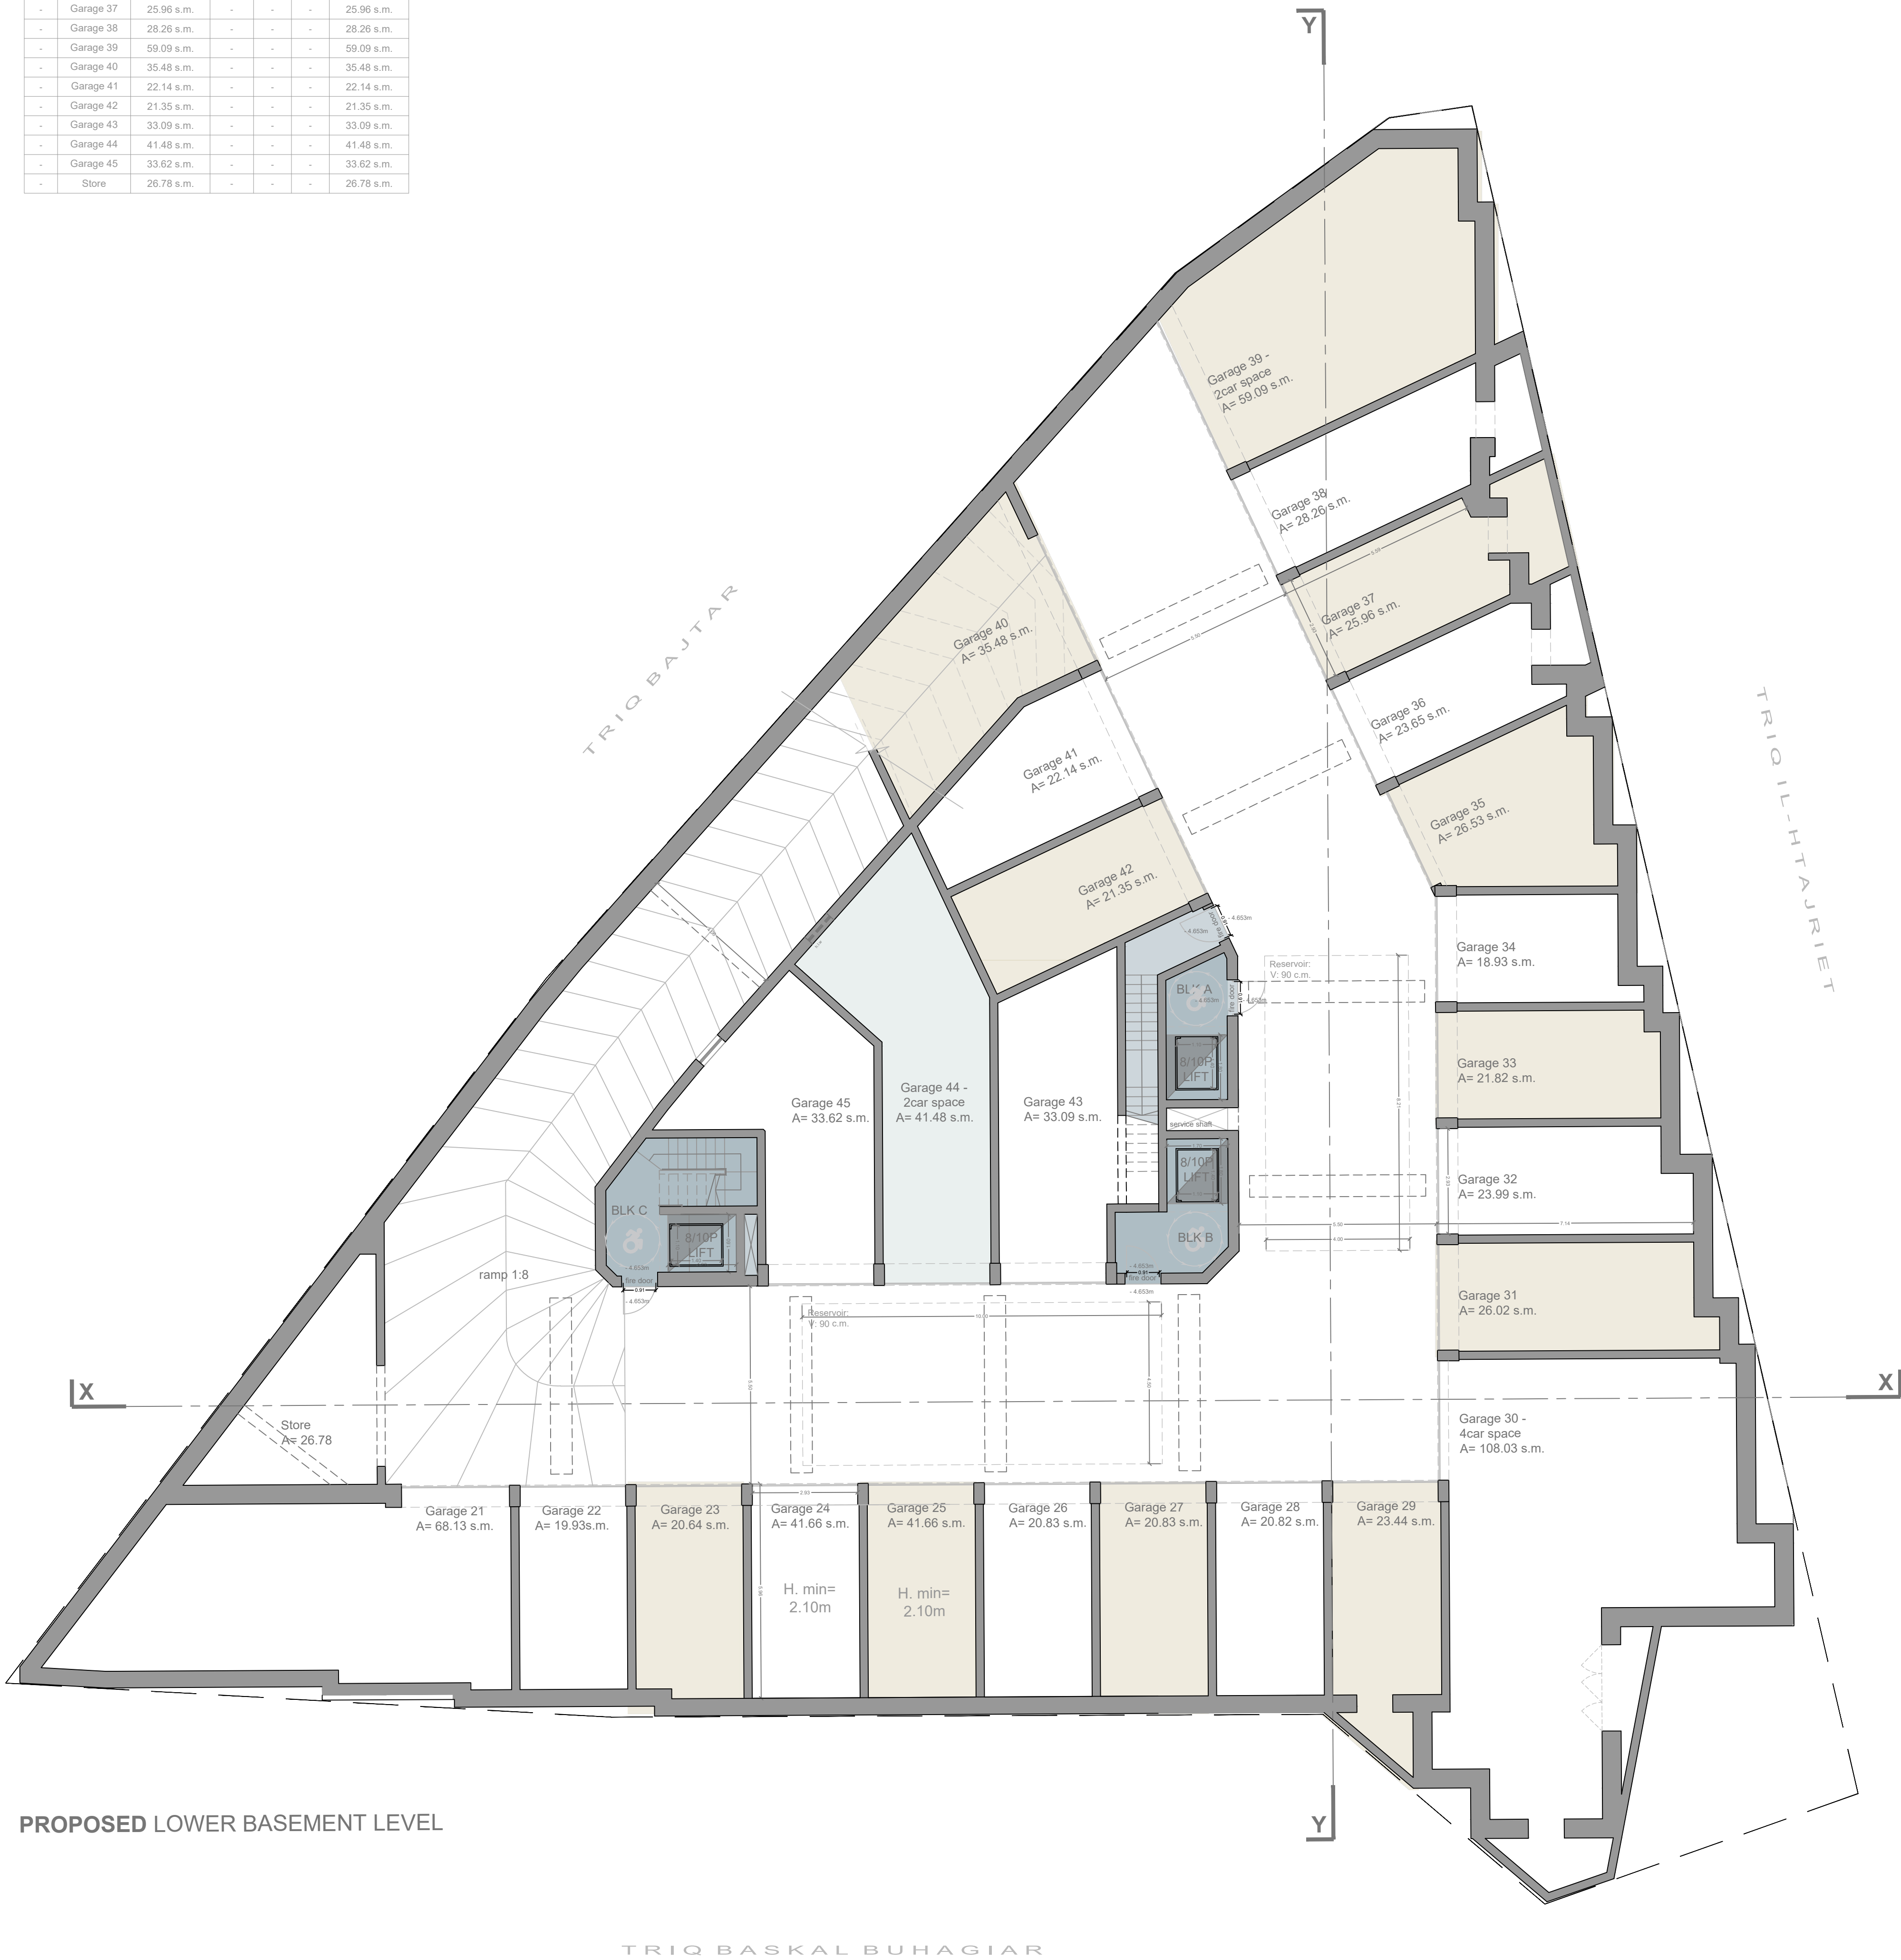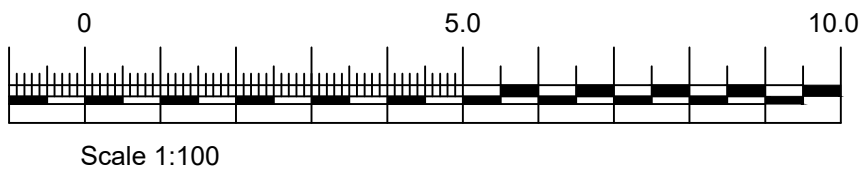

- notes for CRPD :
- external paving material is to be non slip and flush mounted
 - max threshold to access for all apartments and terraces shall not exceed 15mm with a chamfered edge
 - Total no. of apartments = 45 units; Accessible for all units = 9 units. Therefore 20% provided

Project Title - Proposed demolition of existing properties, excavation of plot and construction of 45 Garages at Basement -1 and 2, a Substation at Basement -1, and 45 apartments from Ground floor level upwards including 8 Masonries and 6 penthouses with jazzi	Scale - 1:100	Reference - CF.MST.07.22
Drawing Title - Proposed Lower Basement level	Date - 12/02/2024	Drawing No. - 01
Site Address - '6/6a/7' Trejjet il-Bajtar, Triq Baskal Buhagiar and Triq il-Hajriet, Overdale, Trejjet il-Bajtar, Mosta	Drawn by - F.S.J.G.	Client - Mr. Clifton Cassar




CF HOMES LTD
CF BUSINESS CENTRE
Triq Gort,
Paceville, San Giljan
STJ 9023.
T - +356 21441000
E - info@cf.com.mt




Maria Schembri Grima
M. Sc. Structural Engineering,
B.E. & A.(Hons), A.& C.E., Eur. Ing.,
A - 23, Altimia Court, Office 1,
Triq G. Calleja, Swatar.
T - 27120608
M - 7709 5622
E - maria@msgarchitects.com

- LEGEND
- Green - As Approved But Not Constructed
 - Blue - As Actually Constructed
 - Yellow - To be Demolished
 - Red - Proposed for Construction

-	Substation	41.66 s.m.	-	-	-	41.66 s.m.
-	Garage 01	116.69 s.m.	-	-	-	116.69 s.m.
-	Garage 02	20.83 s.m.	-	-	-	20.83 s.m.
-	Garage 03	20.83 s.m.	-	-	-	20.83 s.m.
-	Garage 04	20.82 s.m.	-	-	-	20.82 s.m.
-	Garage 05	20.83 s.m.	-	-	-	20.83 s.m.
-	Garage 06	31.96 s.m.	-	-	-	31.96 s.m.
-	Garage 07	26.02 s.m.	-	-	-	26.02 s.m.
-	Garage 08	23.99 s.m.	-	-	-	23.99 s.m.
-	Garage 09	21.82 s.m.	-	-	-	21.82 s.m.
-	Garage 10	18.93 s.m.	-	-	-	18.93 s.m.
-	Garage 11	26.53 s.m.	-	-	-	26.53 s.m.
-	Garage 12	23.65 s.m.	-	-	-	23.65 s.m.
-	Garage 13	25.96 s.m.	-	-	-	25.96 s.m.
-	Garage 14	28.26 s.m.	-	-	-	28.26 s.m.
-	Garage 15	59.09 s.m.	-	-	-	59.09 s.m.
-	Garage 16	22.14 s.m.	-	-	-	22.14 s.m.
-	Garage 17	25.71 s.m.	-	-	-	25.71 s.m.
-	Garage 18	30.13 s.m.	-	-	-	30.13 s.m.
-	Garage 19	41.48 s.m.	-	-	-	41.48 s.m.
-	Garage 20	78.06 s.m.	-	-	-	78.06 s.m.

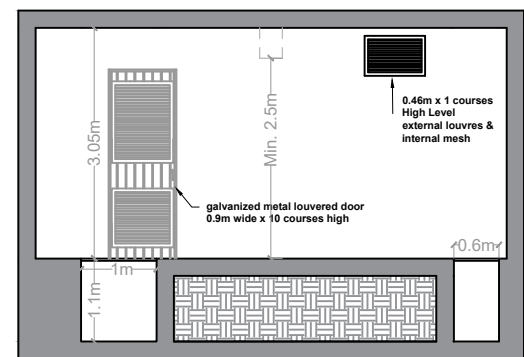

Proposed Longitudinal Section through substation 1:100

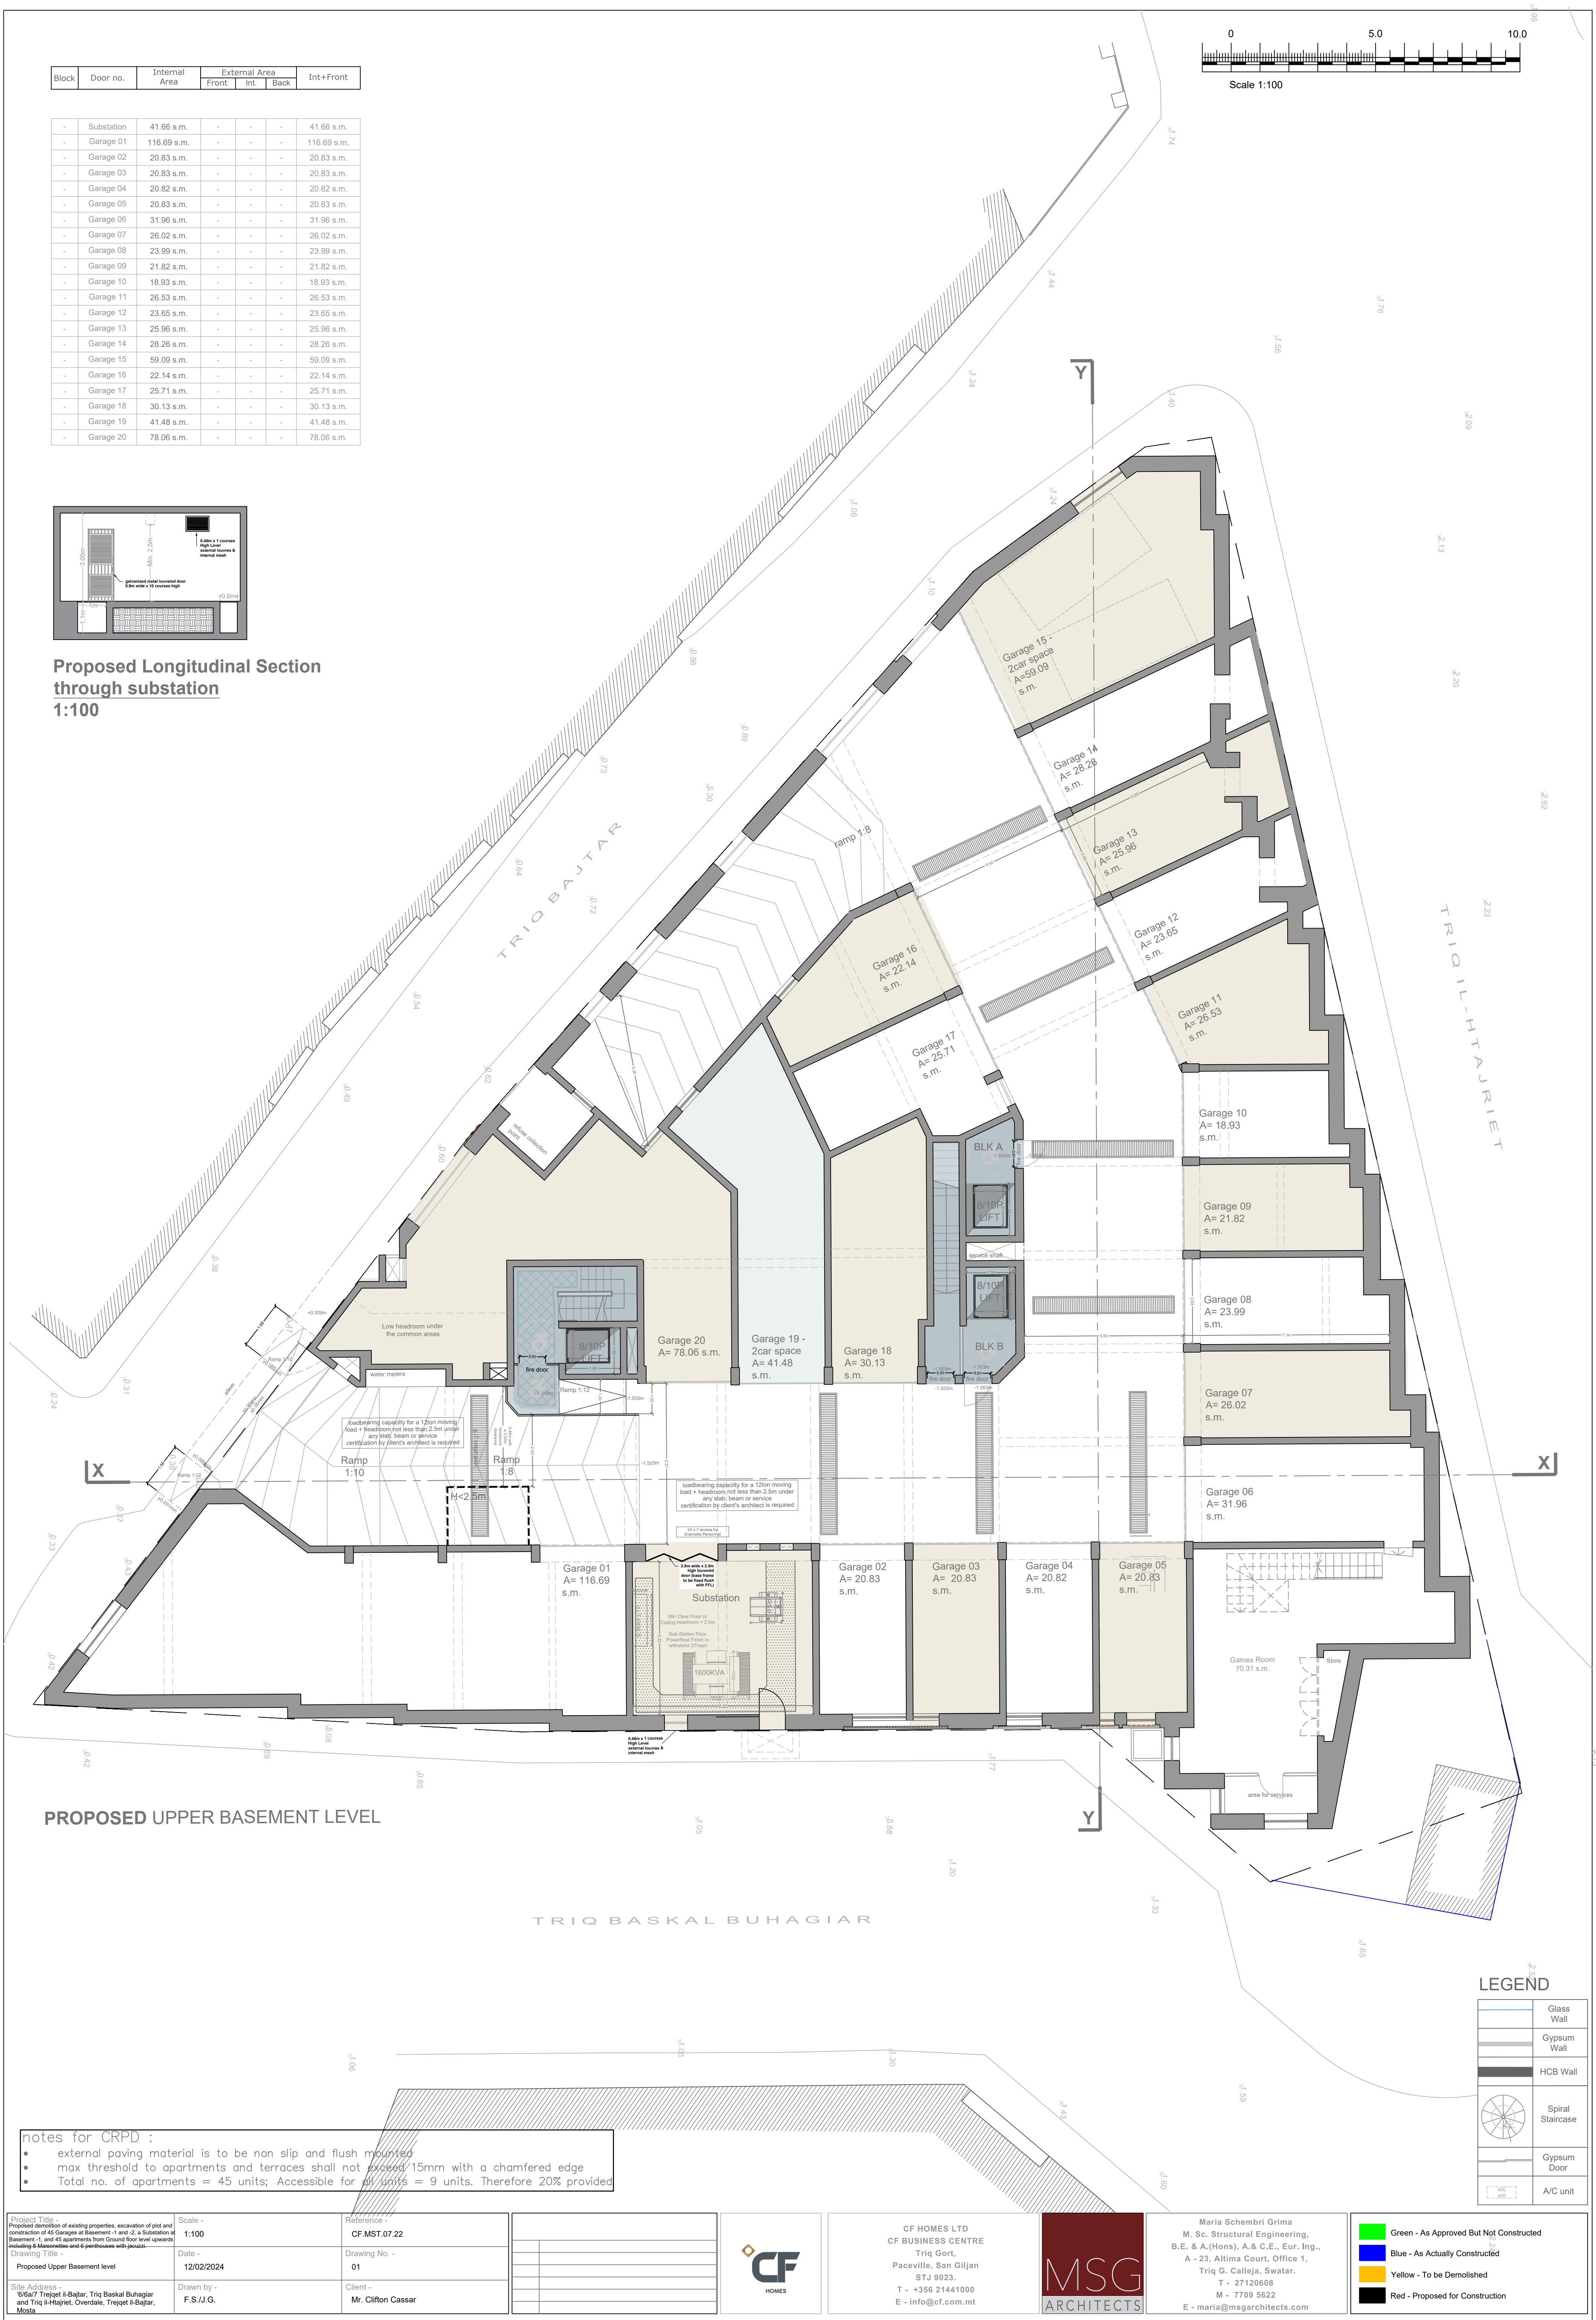


LEGEND	
	Glass Wall
	Gypsum Wall
	HCB Wall
	Spiral Staircase
	Gypsum Door
	A/C unit


- notes for CRPD :
- external paving material is to be non slip and flush mounted
 - max threshold to apartments and terraces shall not exceed 15mm with a chamfered edge
 - Total no. of apartments = 45 units; Accessible for all units = 9 units. Therefore 20% provided

Project Title - Proposed demolition of existing properties, excavation of pit and construction of 45 Garages at Basement -1 and 2, a Substation at Basement -1, and 45 apartments from Ground floor level upwards including 8 balconies and 6 garages with pool.	Scale - 1:100	Reference CF-MST.07.22			CF HOMES LTD CF BUSINESS CENTRE Triq Gort, Paceville, San Giljan STJ 9023, T - +356 21441000 E - info@cf.com.mt	Maria Schembri Grima M.Sc. Structural Engineering, B.E. & A.(Hons), A & C.E., Eur. Ing., A - 23, Altima Court, Office 1, Triq G. Calleja, Swatar, T - 27120608 M - 7709 5622 E - maria@msgarchitects.com	Green - As Approved But Not Constructed Blue - As Actually Constructed Yellow - To be Demolished Red - Proposed for Construction
Drawing Title - Proposed Upper Basement level	Date - 12/02/2024	Drawing No. - 01					
Site Address - 65647 Triqgħat il-Bajjar, Triq Baskat Buhalgar and Triq il-Bajjar, Overdale, Triqgħat il-Bajjar, Mosta	Drawn by - F.S./J.G.	Client - Mr. Clifton Cassar					

Block	Door no.	Internal Area	External Area			Int+Front	Total
			Front	Int.	Back		
-	Maisonette A	63.71 s.m.	11.43 s.m.	4.07 s.m.	-	75.14 s.m.	75.14 s.m.
-	Maisonette B	56.61 s.m.	4.50 s.m.	4.07 s.m.	-	61.11 s.m.	65.18 s.m.
-	Maisonette C	55.46 s.m.	3.82 s.m.	-	-	59.28 s.m.	59.28 s.m.
-	Maisonette D	57.67 s.m.	3.38 s.m.	3.11 s.m.	-	61.05 s.m.	64.16 s.m.
-	Maisonette E	148.50 s.m.	3.47 s.m.	-	-	151.97 s.m.	151.97 s.m.
-	Maisonette F	96.89 s.m.	9.73 s.m.	5.28 s.m.	-	106.62 s.m.	111.90 s.m.
-	Maisonette G	93.72 s.m.	13.08 s.m.	-	-	106.80 s.m.	106.80 s.m.
-	Maisonette H	80.82 s.m.	16.55 s.m.	2.25 s.m.	-	97.37 s.m.	99.62 s.m.
A	Apartment 1	67.91 s.m.	7.03 s.m.	12.43 s.m.	-	74.94 s.m.	87.37 s.m.
A	Apartment 2	63.80 s.m.	1.43 s.m.	-	-	65.23 s.m.	65.23 s.m.
A	Apartment 3	69.49 s.m.	-	4.07 s.m.	-	73.56 s.m.	77.63 s.m.
B	Apartment 1	104.23 s.m.	8.91 s.m.	2.53 s.m.	-	113.15 s.m.	115.68 s.m.
-	Barumbara Area	14.66 s.m.	41.92 s.m.	-	-	56.58 s.m.	56.58 s.m.

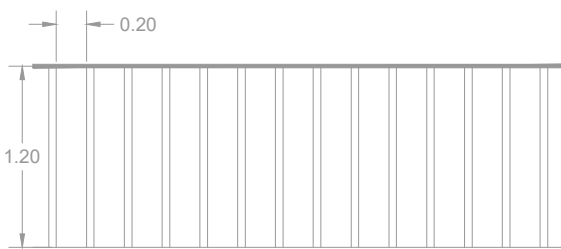

Detail of Railing in Yards
1:100

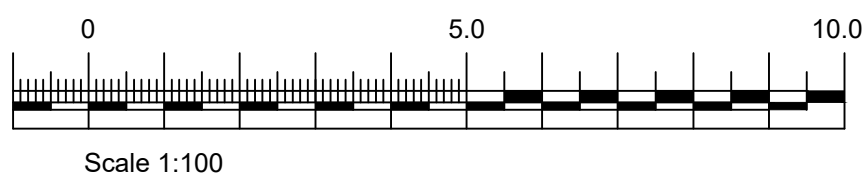

PROPOSED GROUND FLOOR LEVEL

TRIQ BASKAL BUHAGIAR

- notes for CRPD :
- external paving material is to be non slip and flush mounted
 - max threshold to access for all apartments and terraces shall not exceed 15mm with a chamfered edge
 - Total no. of apartments = 45 units; Accessible for all units = 9 units. Therefore 20% provided

Project Title - Proposed demolition of existing properties, excavation of plot and construction of 45 Garages at Basement -1 and 2, a Substation at Basement -1 and 45 apartments from Ground floor level upwards including 8 Maisonettes and 6 penthouses with jacuzzi	Scale - 1:100	Reference - CF.MST.07.22
Drawing Title - Proposed Ground Floor level	Date - 12/02/2024	Drawing No. - 01
Site Address - '6/6'7 Trejget il-Bajtar, Triq Baskal Buhagiar and Triq il-Hajriet, Overdate, Trejget il-Bajtar, Mosta	Drawn by - F.S./J.G.	Client - Mr. Clifton Cassar



CF HOMES LTD
CF BUSINESS CENTRE
Triq Gort,
Paceville, San Giljan
STJ 9023.
T - +356 21441000
E - info@cf.com.mt





Maria Schembri Grima
M. Sc. Structural Engineering,
B.E. & A.(Hons), A.& C.E., Eur. Ing.,
A - 23, Altimia Court, Office 1,
Triq G. Calleja, Swatar.
T - 27120608
M - 7709 5622
E - maria@msgarchitects.com

- LEGEND
- Green - As Approved But Not Constructed
 - Blue - As Actually Constructed
 - Yellow - To be Demolished
 - Red - Proposed for Construction

	Glass Wall
	Gypsum Wall
	HCB Wall
	Spiral Staircase
	Gypsum Door
	A/C unit

Block	Door no.	Internal Area	External Area			Int+Front	Total
			Front	Int.	Back		
A	Apartment 4	119.63 s.m.	13.46 s.m.	-	-	133.09 s.m.	133.09 s.m.
A	Apartment 5	130.61 s.m.	31.76 s.m.	-	-	162.37 s.m.	162.37 s.m.
A	Apartment 6	111.72 s.m.	11.47 s.m.	-	-	123.19 s.m.	123.19 s.m.
B	Apartment 2	112.05 s.m.	9.89 s.m.	-	-	121.94 s.m.	121.94 s.m.
B	Apartment 3	127.79 s.m.	8.52 s.m.	-	-	135.81 s.m.	135.81 s.m.
B	Apartment 4	124.34 s.m.	10.61 s.m.	-	-	134.95 s.m.	134.95 s.m.
C	Apartment 1	95.62 s.m.	5.20 s.m.	-	-	100.82 s.m.	100.82 s.m.
C	Apartment 2	126.62 s.m.	13.66 s.m.	-	-	140.28 s.m.	140.28 s.m.
C	Apartment 3	106.53 s.m.	11.81 s.m.	-	-	118.34 s.m.	118.34 s.m.

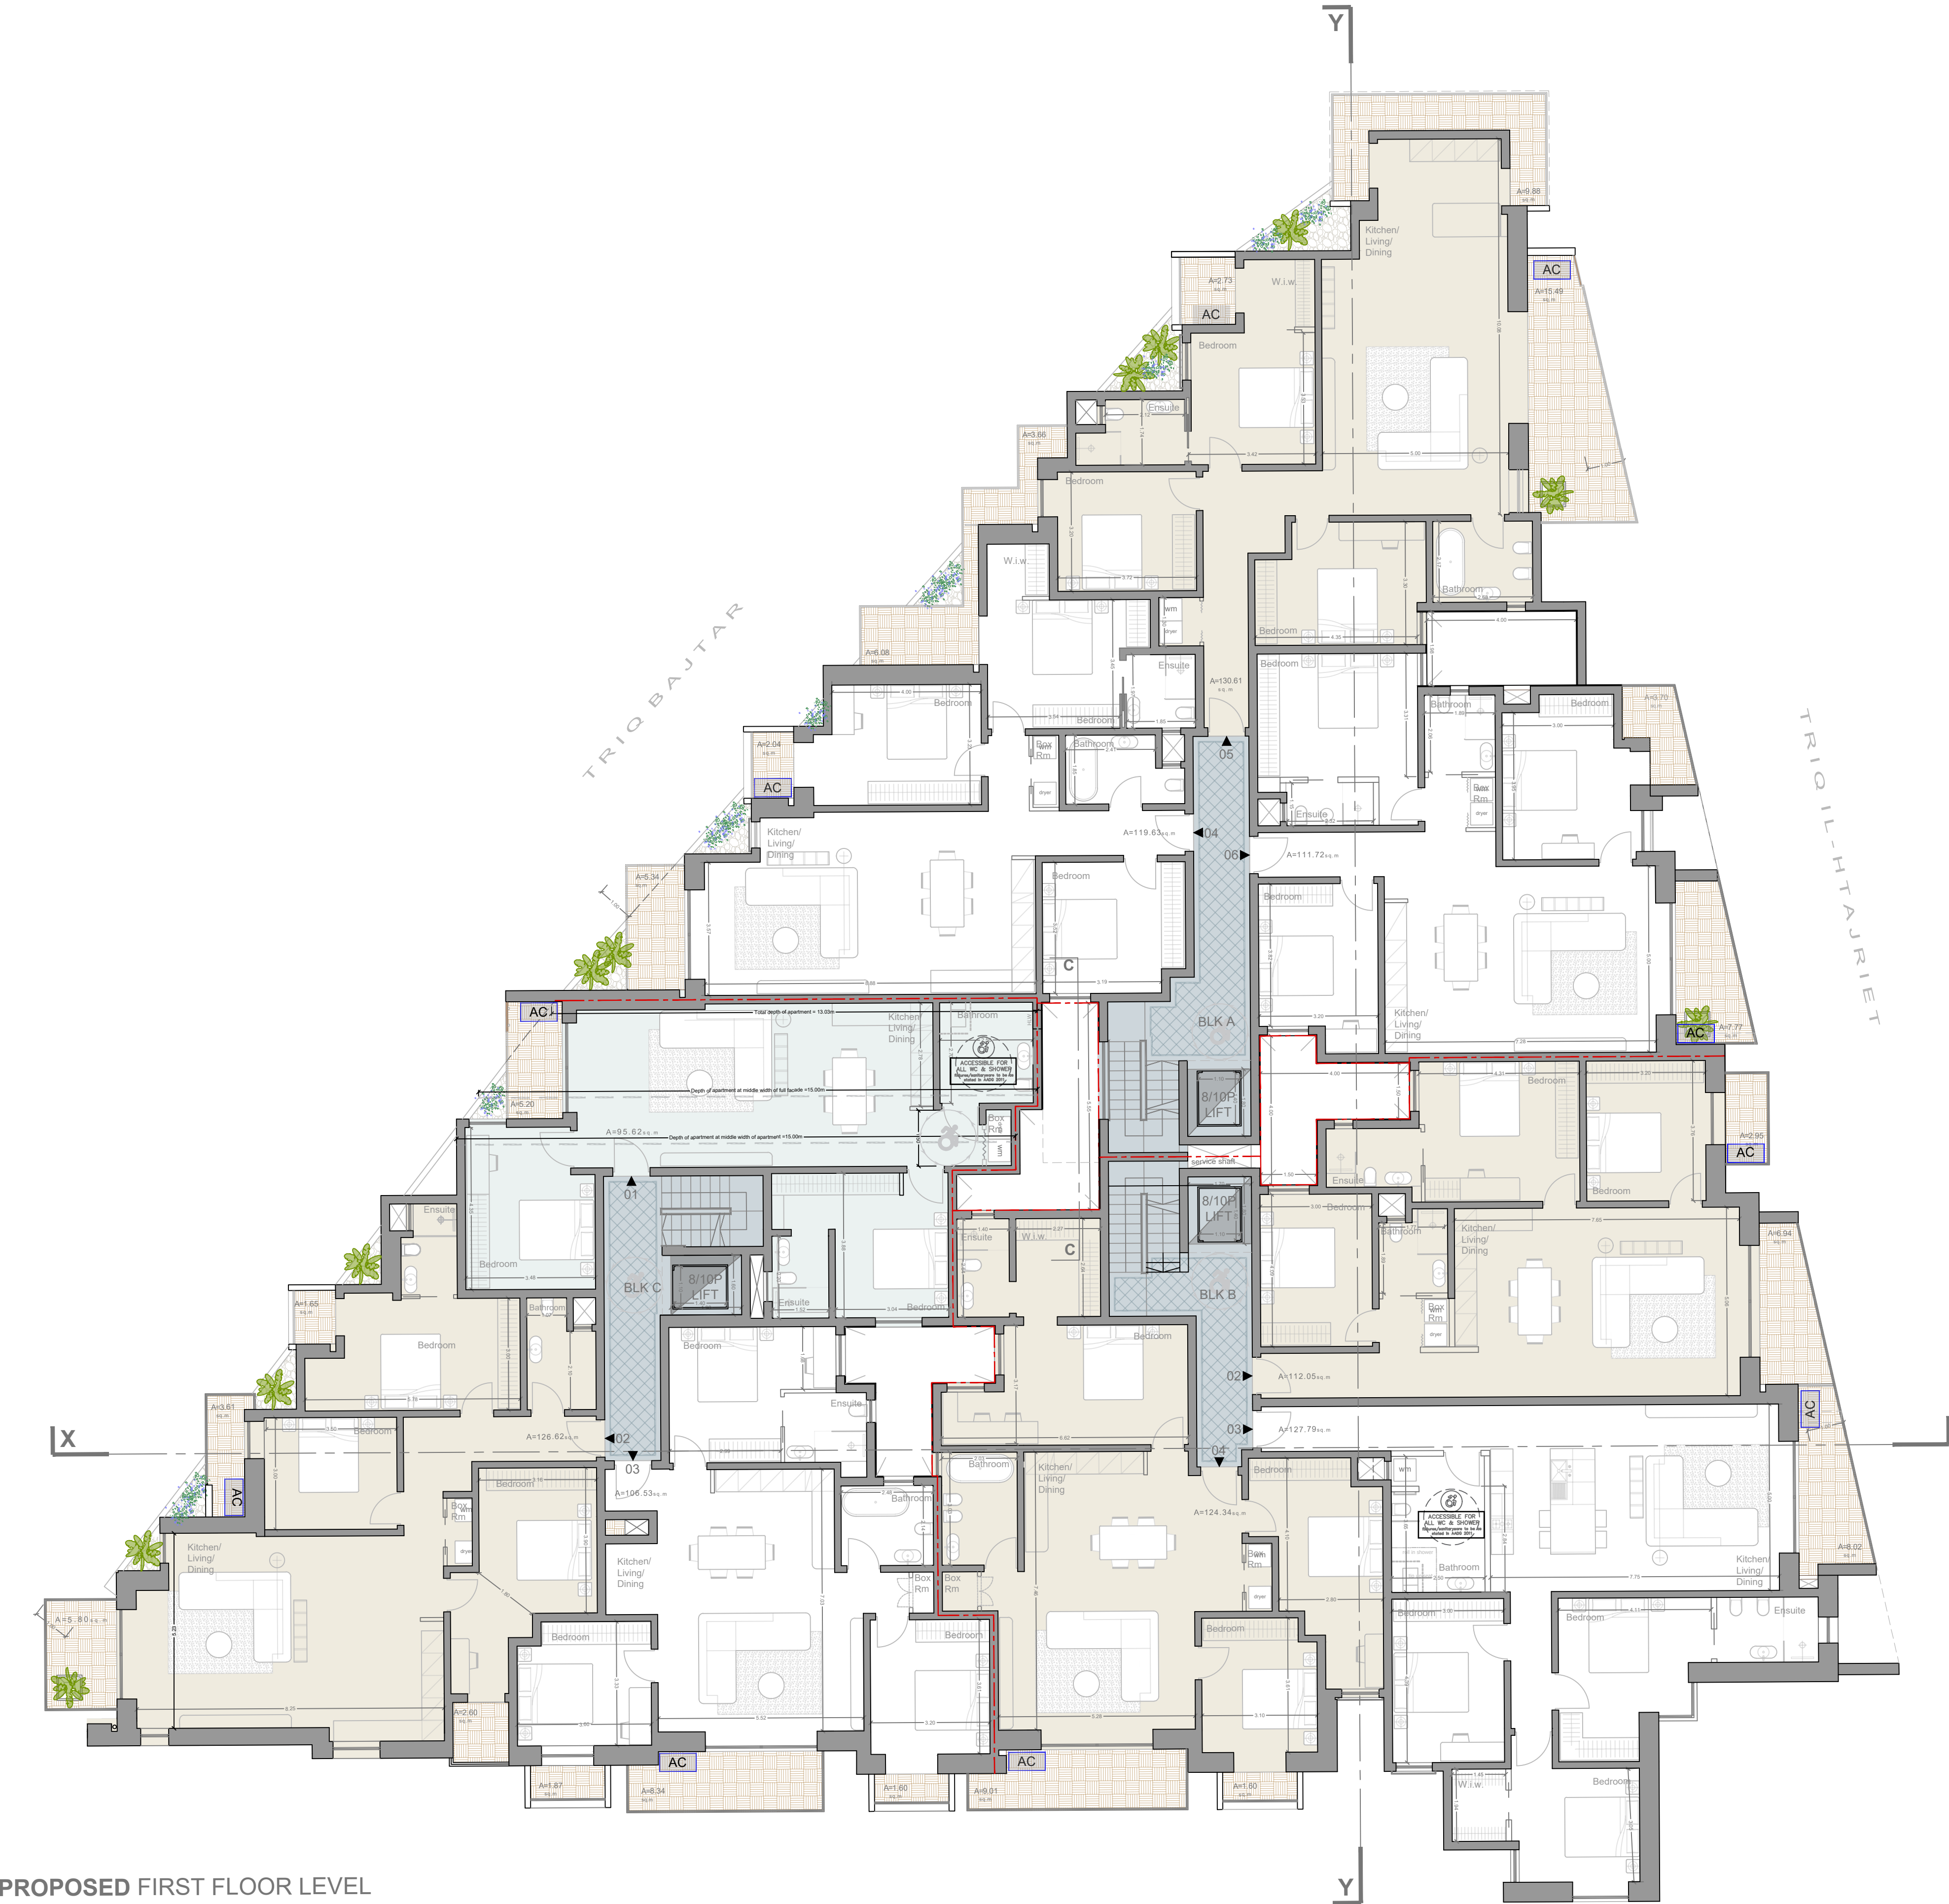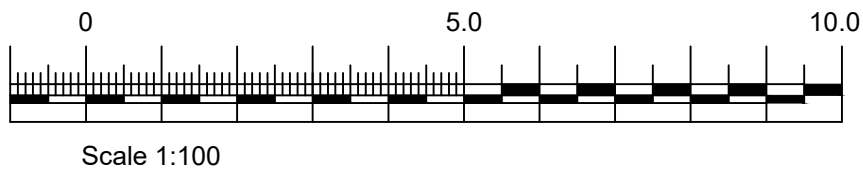

PROPOSED FIRST FLOOR LEVEL

TRIQ BASKAL BUHAGIAR

notes for CRPD :

- external paving material is to be non slip and flush mounted
- max threshold to access for all apartments and terraces shall not exceed 15mm with a chamfered edge
- Total no. of apartments = 45 units; Accessible for all units = 9 units. Therefore 20% provided

LEGEND

	Glass Wall
	Gypsum Wall
	HCB Wall
	Spiral Staircase
	Gypsum Door
	A/C unit

Project Title Proposed development of existing properties, excavation of plot and construction of 45 Garages at Basement -1 and -2, a Substation at Basement -1, and 45 apartments from Ground floor level upwards including 6 Maconettes and 6 penthouses with jacuzzi.	Scale - 1:100	Reference - CF.MST.07.22
Drawing Title - Proposed First floor level	Date - 12/02/2024	Drawing No. - 01
Site Address - 6/6a/7 Triqet il-Bajjar, Triq Baskal Buhagiar and Triq il-Hajriet, Overdale, Triqet il-Bajjar, Mosta	Drawn by - F.S.	Client - Mr. Clifton Cassar





CF HOMES LTD
CF BUSINESS CENTRE
Triq Gort,
Paceville, San Giljan
STJ 9023.
T - +356 21441000
E - info@cf.com.mt



Maria Schembri Grima
M. Sc. Structural Engineering,
B.E. & A.(Hons), A & C.E., Eur. Ing.,
A - 23, Altimia Court, Office 1,
Triq G. Calleja, Swatar.
T - 27120608
M - 7709 5622
E - maria@msgarchitects.com

- Green - As Approved But Not Constructed
- Blue - As Actually Constructed
- Yellow - To be Demolished
- Red - Proposed for Construction

Block	Door no.	Internal Area	External Area			Int+Front	Total
			Front	Int.	Back		
A	Apartment 7	96.13 s.m.	7.39 s.m.	-	-	103.52 s.m.	103.52 s.m.
A	Apartment 8	131.02 s.m.	37.59 s.m.	-	-	168.61 s.m.	168.61 s.m.
A	Apartment 9a	87.43 s.m.	3.70 s.m.	-	-	91.13 s.m.	91.13 s.m.
A	Apartment 9b	75.75 s.m.	7.77 s.m.	-	-	83.52 s.m.	83.52 s.m.
B	Apartment 5	84.94 s.m.	11.28 s.m.	-	-	96.22 s.m.	96.22 s.m.
B	Apartment 6	127.47 s.m.	7.24 s.m.	-	-	134.71 s.m.	134.71 s.m.
B	Apartment 7	124.16 s.m.	10.61 s.m.	-	-	134.77 s.m.	134.77 s.m.
C	Apartment 4	95.62 s.m.	5.20 s.m.	-	-	100.82 s.m.	100.82 s.m.
C	Apartment 5	127.12 s.m.	11.06 s.m.	-	-	138.18 s.m.	138.18 s.m.
C	Apartment 6	106.37 s.m.	11.81 s.m.	-	-	118.18 s.m.	118.18 s.m.

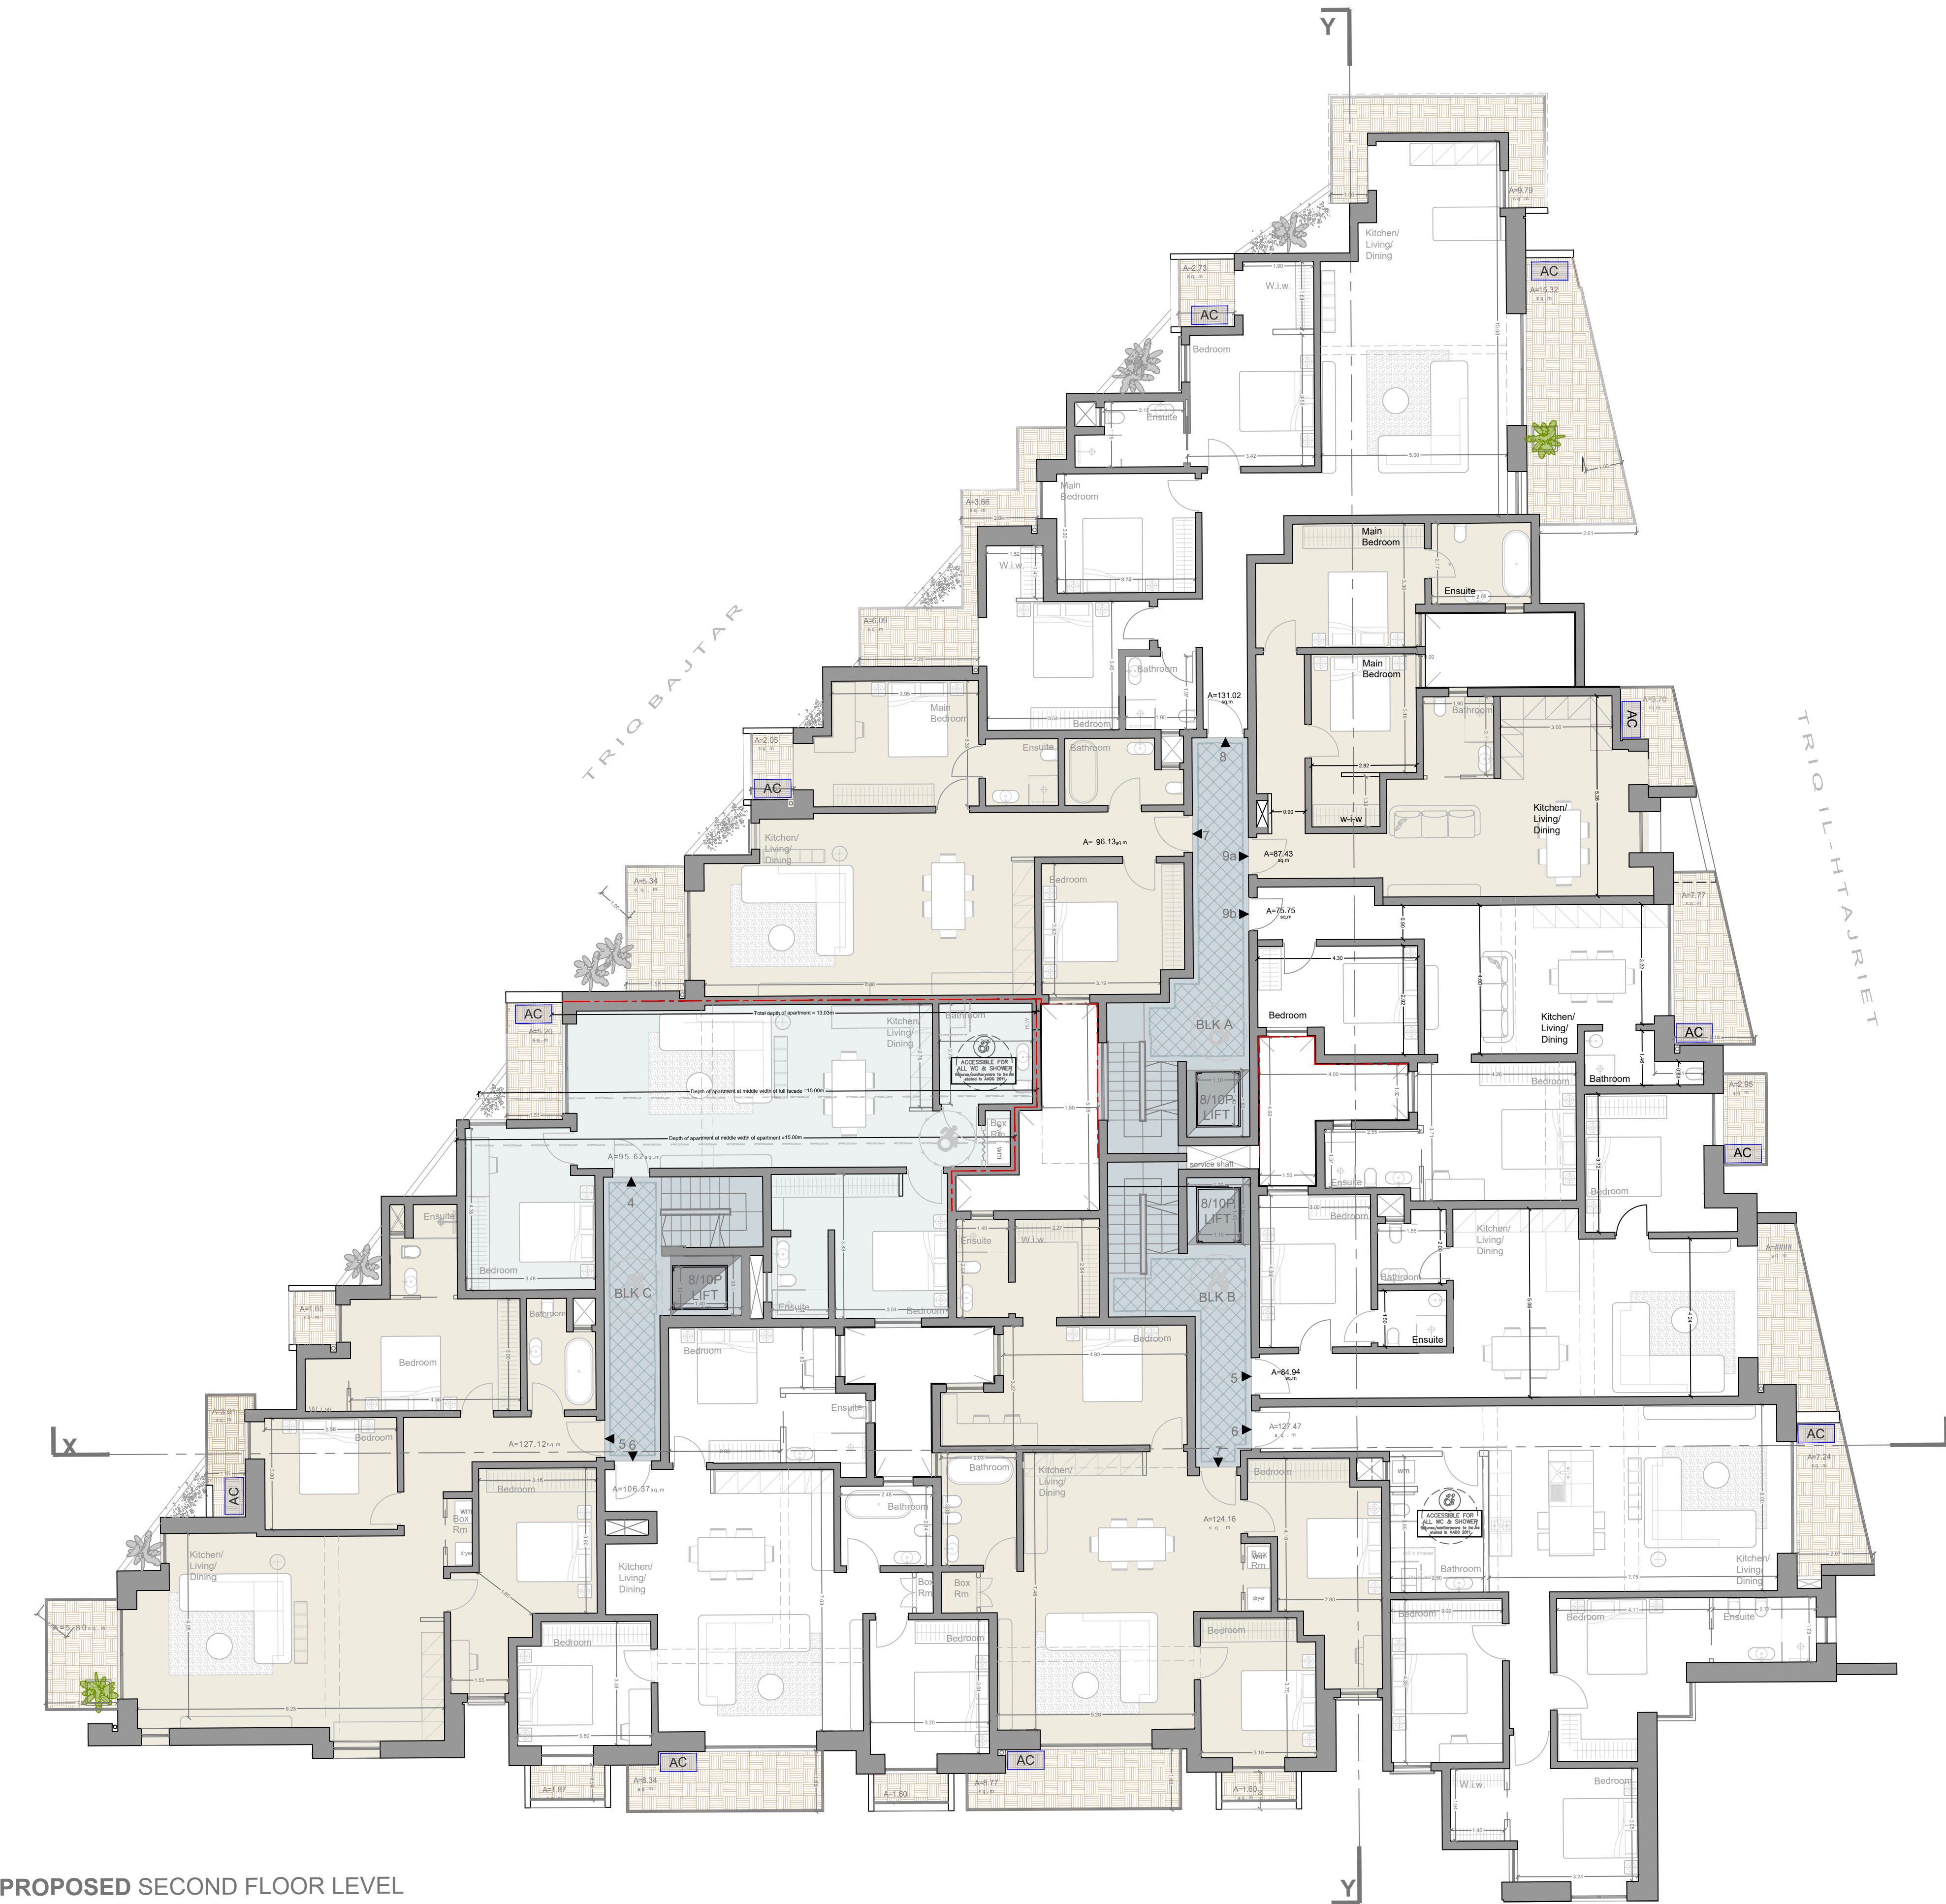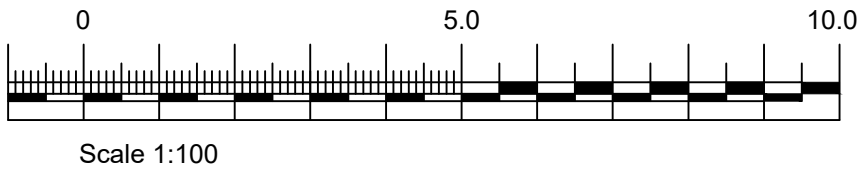

PROPOSED SECOND FLOOR LEVEL

TRIQ BASKALBUHAGIAR

- notes for CRPD :
- external paving material is to be non slip and flush mounted
 - max threshold to access for all apartments and terraces shall not exceed 15mm with a chamfered edge
 - Total no. of apartments = 45 units; Accessible for all units = 9 units. Therefore 20% provided

LEGEND

	Glass Wall
	Gypsum Wall
	HCB Wall
	Spiral Staircase
	Gypsum Door
	A/C unit

Project Title - Proposed demolition of existing properties, excavation of plot and construction of 45 Garages at Basement -1 and 2, a Substation at Basement -1, and 45 apartments from Ground floor level upwards including 8 Motorbikes and 6 penthouses with garages.	Scale - 1:100	Reference - CF.MST.07.22
Drawing Title - Proposed Second floor level	Date - 12/02/2024	Drawing No. - 01
Site Address - 9/6a/7 Trejjet il-Bajtar, Triq Baskal Buhagiar and Triq il-Hajriet, Overdale, Trejjet il-Bajtar, Msq.	Drawn by - F.S.	Client - Mr. Clifton Cassar





CF HOMES LTD
CF BUSINESS CENTRE
Triq Gort,
Paceville, San Giljan
STJ 9023.
T - +356 21441000
E - info@cf.com.mt



Maria Schembri Grima
M. Sc. Structural Engineering,
B.E. & A.(Hons), A.& C.E., Eur. Ing.,
A - 23, Altimia Court, Office 1,
Triq G. Calleja, Swatar.
T - 27120608
M - 7709 5622
E - maria@msgarchitects.com

- Green - As Approved But Not Constructed
- Blue - As Actually Constructed
- Yellow - To be Demolished
- Red - Proposed for Construction

Block	Door no.	Internal Area	External Area			Int+Front	Total
			Front	Int.	Back		
A	Apartment 10	96.13 s.m.	7.39 s.m.	-	-	103.52 s.m.	103.52 s.m.
A	Apartment 11	131.02 s.m.	37.59 s.m.	-	-	168.61 s.m.	168.61 s.m.
A	Apartment 12a	87.43 s.m.	3.70 s.m.	-	-	91.13 s.m.	91.13 s.m.
A	Apartment 12b	75.75 s.m.	7.77 s.m.	-	-	83.52 s.m.	83.52 s.m.
B	Apartment 8	84.94 s.m.	9.89 s.m.	-	-	94.83 s.m.	94.83 s.m.
B	Apartment 9	127.47 s.m.	8.02 s.m.	-	-	135.49 s.m.	135.49 s.m.
B	Apartment 10	124.16 s.m.	10.61 s.m.	-	-	134.77 s.m.	134.77 s.m.
C	Apartment 7	95.62 s.m.	5.20 s.m.	-	-	100.82 s.m.	100.82 s.m.
C	Apartment 8	127.12 s.m.	11.06 s.m.	-	-	138.18 s.m.	138.18 s.m.
C	Apartment 9	106.37 s.m.	11.81 s.m.	-	-	118.18 s.m.	118.18 s.m.

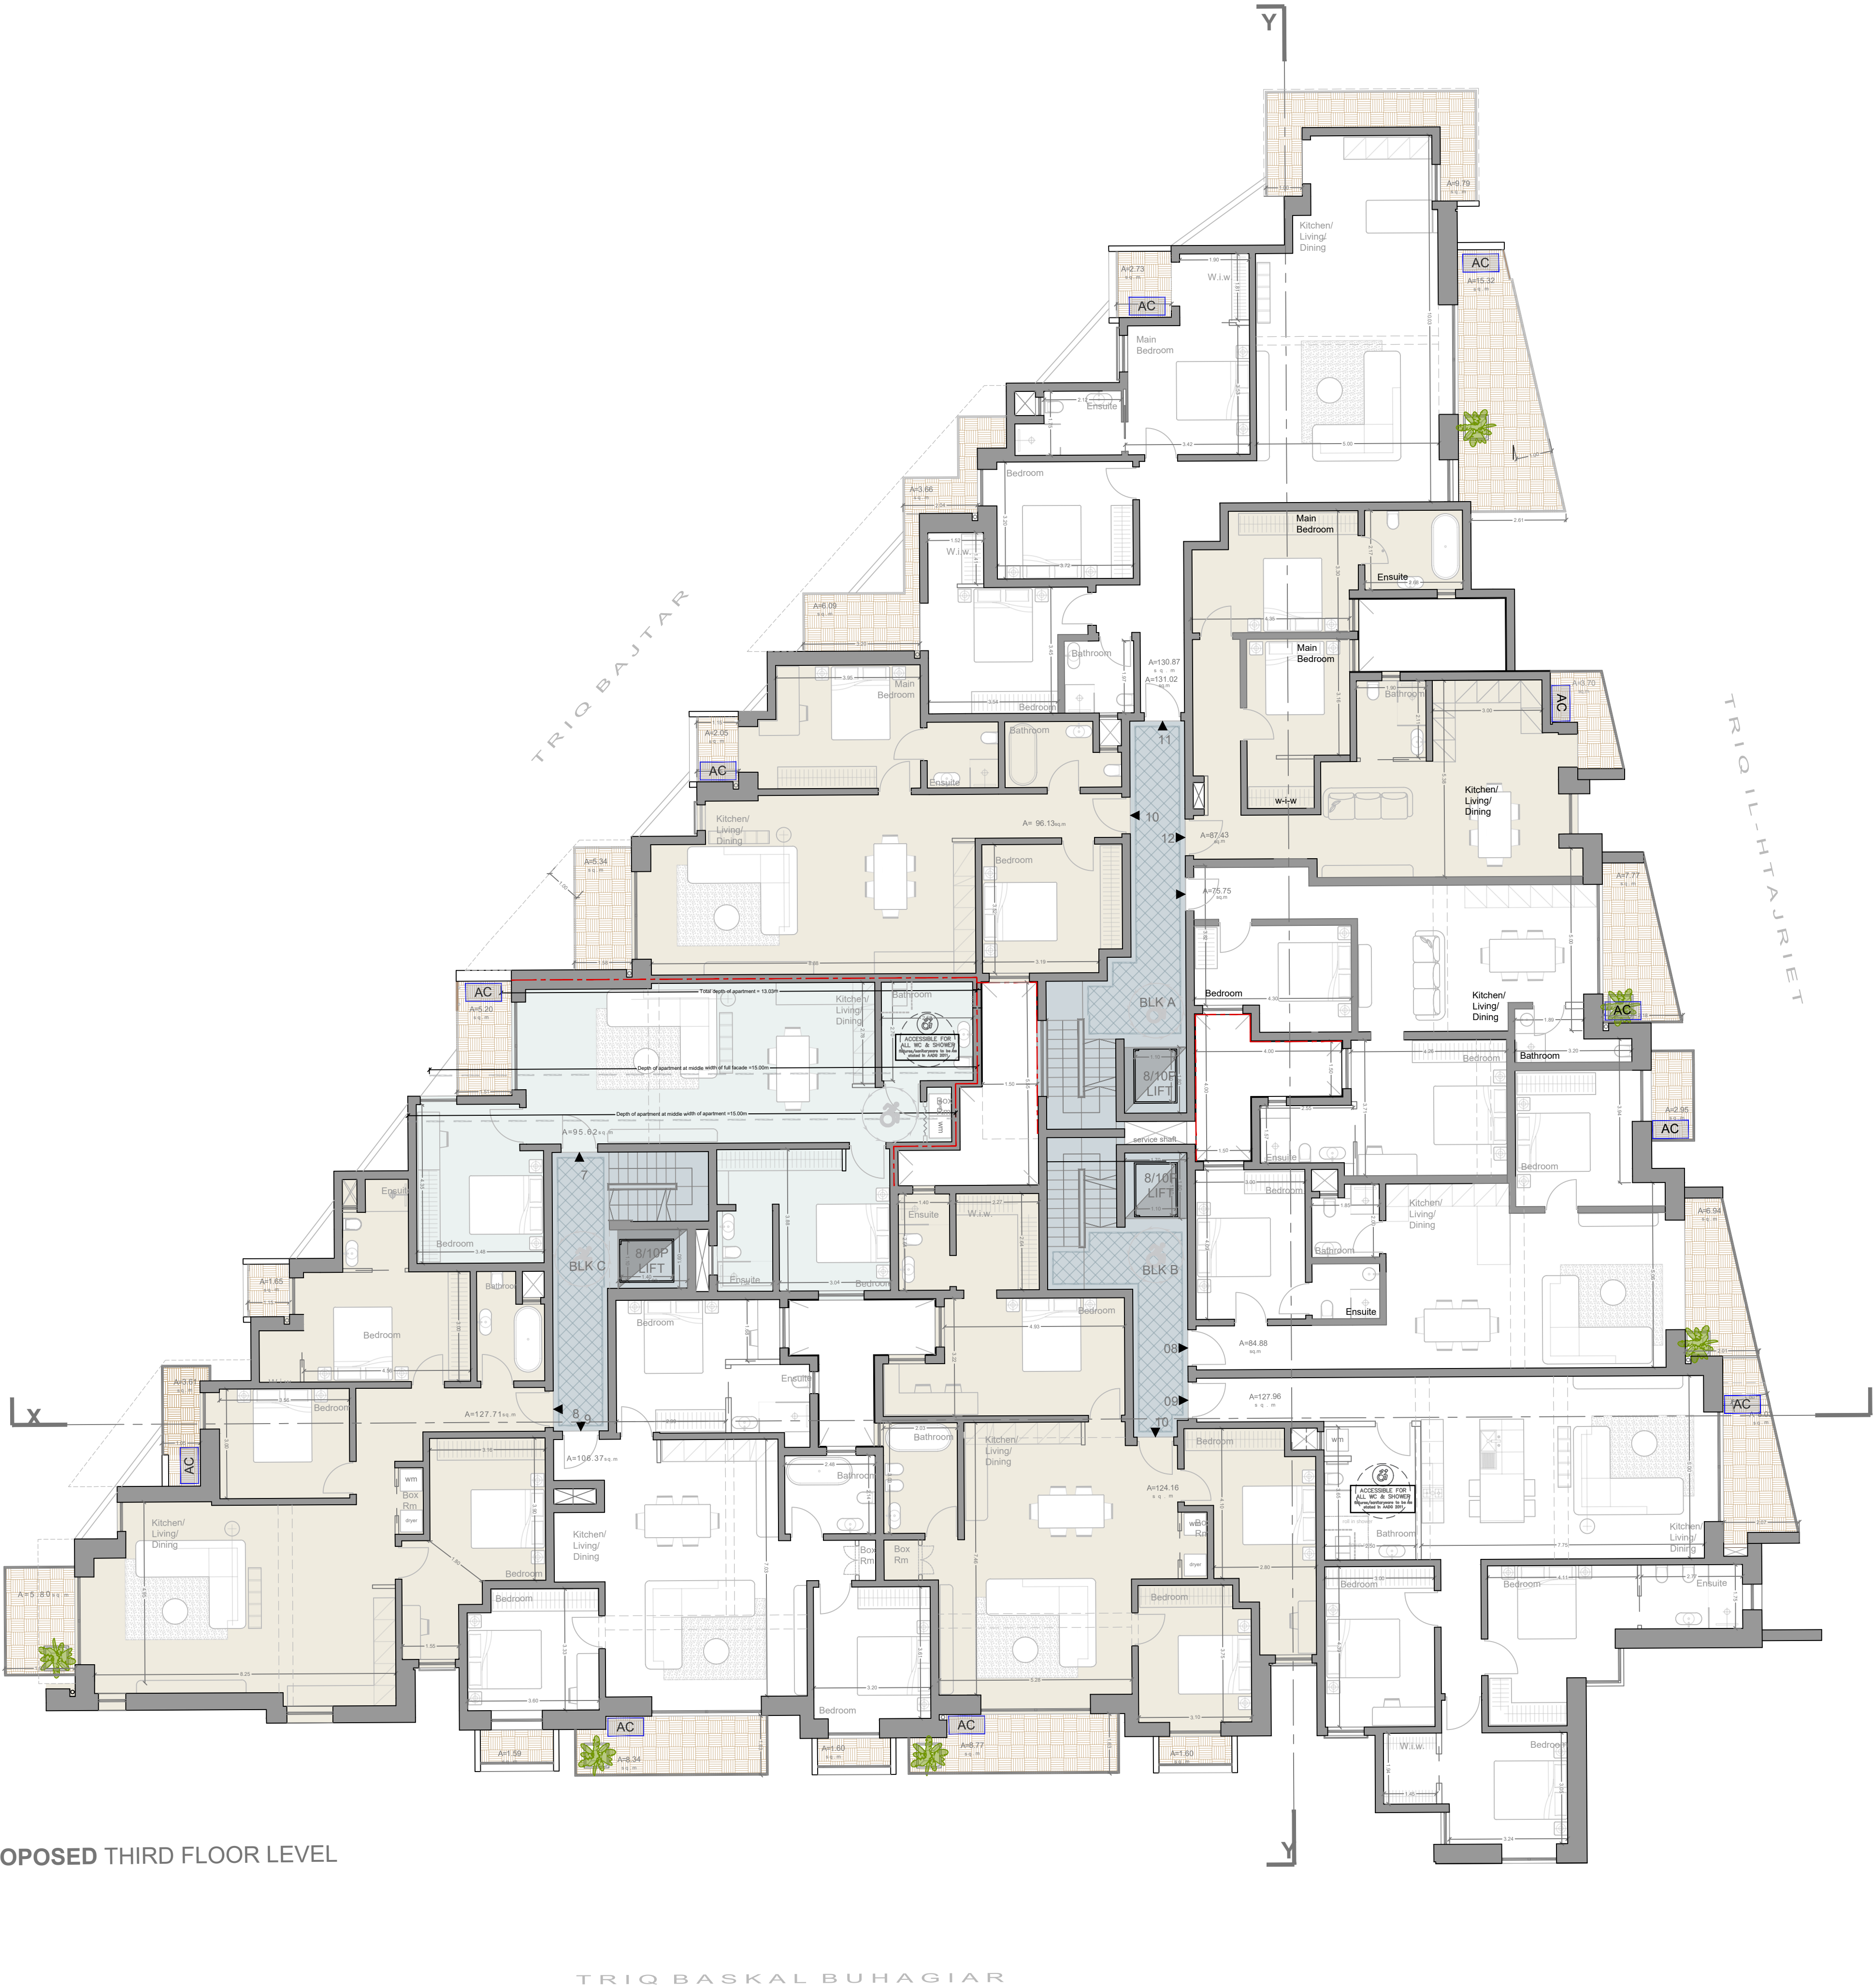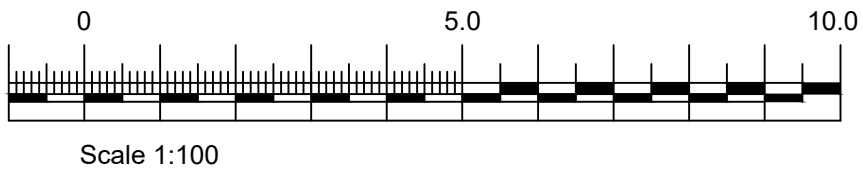

PROPOSED THIRD FLOOR LEVEL

TRIQ BASKAL BUHAGIAR

LEGEND

	Glass Wall
	Gypsum Wall
	HCB Wall
	Spiral Staircase
	Gypsum Door
	A/C unit

notes for CRPD :

- external paving material is to be non slip and flush mounted
- max threshold to access for all apartments and terraces shall not exceed 15mm with a chamfered edge
- Total no. of apartments = 45 units; Accessible for all units = 9 units. Therefore 20% provided

Project Title - Proposed demolition of existing properties, excavation of plot and construction of 45 Garages at Basement -1 and -2, a Substation at Basement -1, and 45 apartments from Ground floor level upwards including 8 Masonettes and 6 penthouses with jacuzzi.	Scale - 1:100	Reference - CF.MST.07.22
Drawing Title - Proposed Third floor level	Date - 12/02/2024	Drawing No. - 01
Site Address - 66a/7 Triqet il-Bajtar, Triq Baskal Buhagiar and Triq il-Hajriet, Overdale, Triqet il-Bajtar, Mosta	Drawn by - F.S.	Client - Mr. Clifton Cassar




CF HOMES LTD
CF BUSINESS CENTRE
Triq. Gort,
Paceville, San Giljan
STJ 9023.
T - +356 21441000
E - info@cf.com.mt



Maria Schembri Grima
M. Sc. Structural Engineering,
B.E. & A.(Hons), A.& C.E., Eur. Ing.,
A - 23, Altimia Court, Office 1,
Triq G. Calleja, Swatar.
T - 27120608
M - 7709 5622
E - maria@msgarchitects.com

- Green - As Approved But Not Constructed
- Blue - As Actually Constructed
- Yellow - To be Demolished
- Red - Proposed for Construction

Block	Door no.	Internal Area	External Area			Int+Front	Total
			Front	Int.	Back		
A	Apartment 13	98.46 s.m.	48.26 s.m.	-	-	146.72 s.m.	146.72 s.m.
A	Apartment 14	108.31 s.m.	160.04 s.m.	-	-	268.35 s.m.	268.35 s.m.
B	Apartment 11	105.75 s.m.	135.82 s.m.	-	-	241.57 s.m.	241.57 s.m.
B	Apartment 12	112.99 s.m.	28.52 s.m.	-	-	141.51 s.m.	141.51 s.m.
C	Apartment 10	68.47 s.m.	23.90 s.m.	-	-	92.37 s.m.	92.37 s.m.
C	Apartment 11	137.79 s.m.	120.25 s.m.	-	-	258.04 s.m.	258.04 s.m.

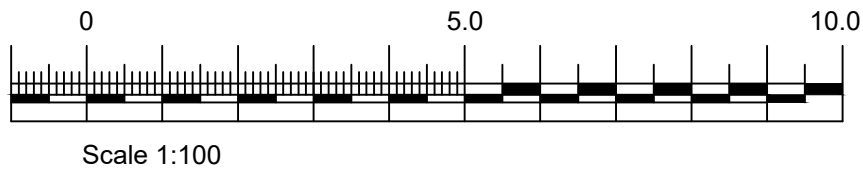

PROPOSED RECESSED FOURTH FLOOR LEVEL

- notes for CRPD :
- external paving material is to be non slip and flush mounted
 - max threshold to access for all apartments and terraces shall not exceed 15mm with a chamfered edge
 - Total no. of apartments = 45 units; Accessible for all units = 9 units. Therefore 20% provided

LEGEND

	Glass Wall
	Gypsum Wall
	HCB Wall
	Spiral Staircase
	Gypsum Door
	A/C unit

- Green - As Approved But Not Constructed
- Blue - As Actually Constructed
- Yellow - To be Demolished
- Red - Proposed for Construction



Project Title - Proposed renovation of existing properties, excavation of plot and construction of 45 Garages at Basement -1 and 2, a 5-story building including 8 Mansouries and 6 penthouses with jacuzzi	Scale - 1:100	Reference - CF.MST.07.22
Drawing Title - Proposed Recessed Fourth level	Date - 12/02/2024	Drawing No. - 01
Site Address - 16/6a/7 Trejpet i-Bajtar, Triq Baskal Buhagiar and Triq i-Hajriet, Overdale, Trejpet i-Bajtar, Mosta	Drawn by - F.S.	Client - Mr. Clifton Cassar



CF HOMES LTD
CF BUSINESS CENTRE
Triq Gort,
Paceville, San Giljan
STJ 9023.
T - +356 21441000
E - info@cf.com.mt



Maria Schembri Grima
M. Sc. Structural Engineering,
B.E. & A. (Hons), A.& C.E., Eur. Ing.,
A - 23, Altimia Court, Office 1,
Triq G. Calleja, Swatar,
T - 27120608
M - 7709 5622
E - maria@msgarchitects.com

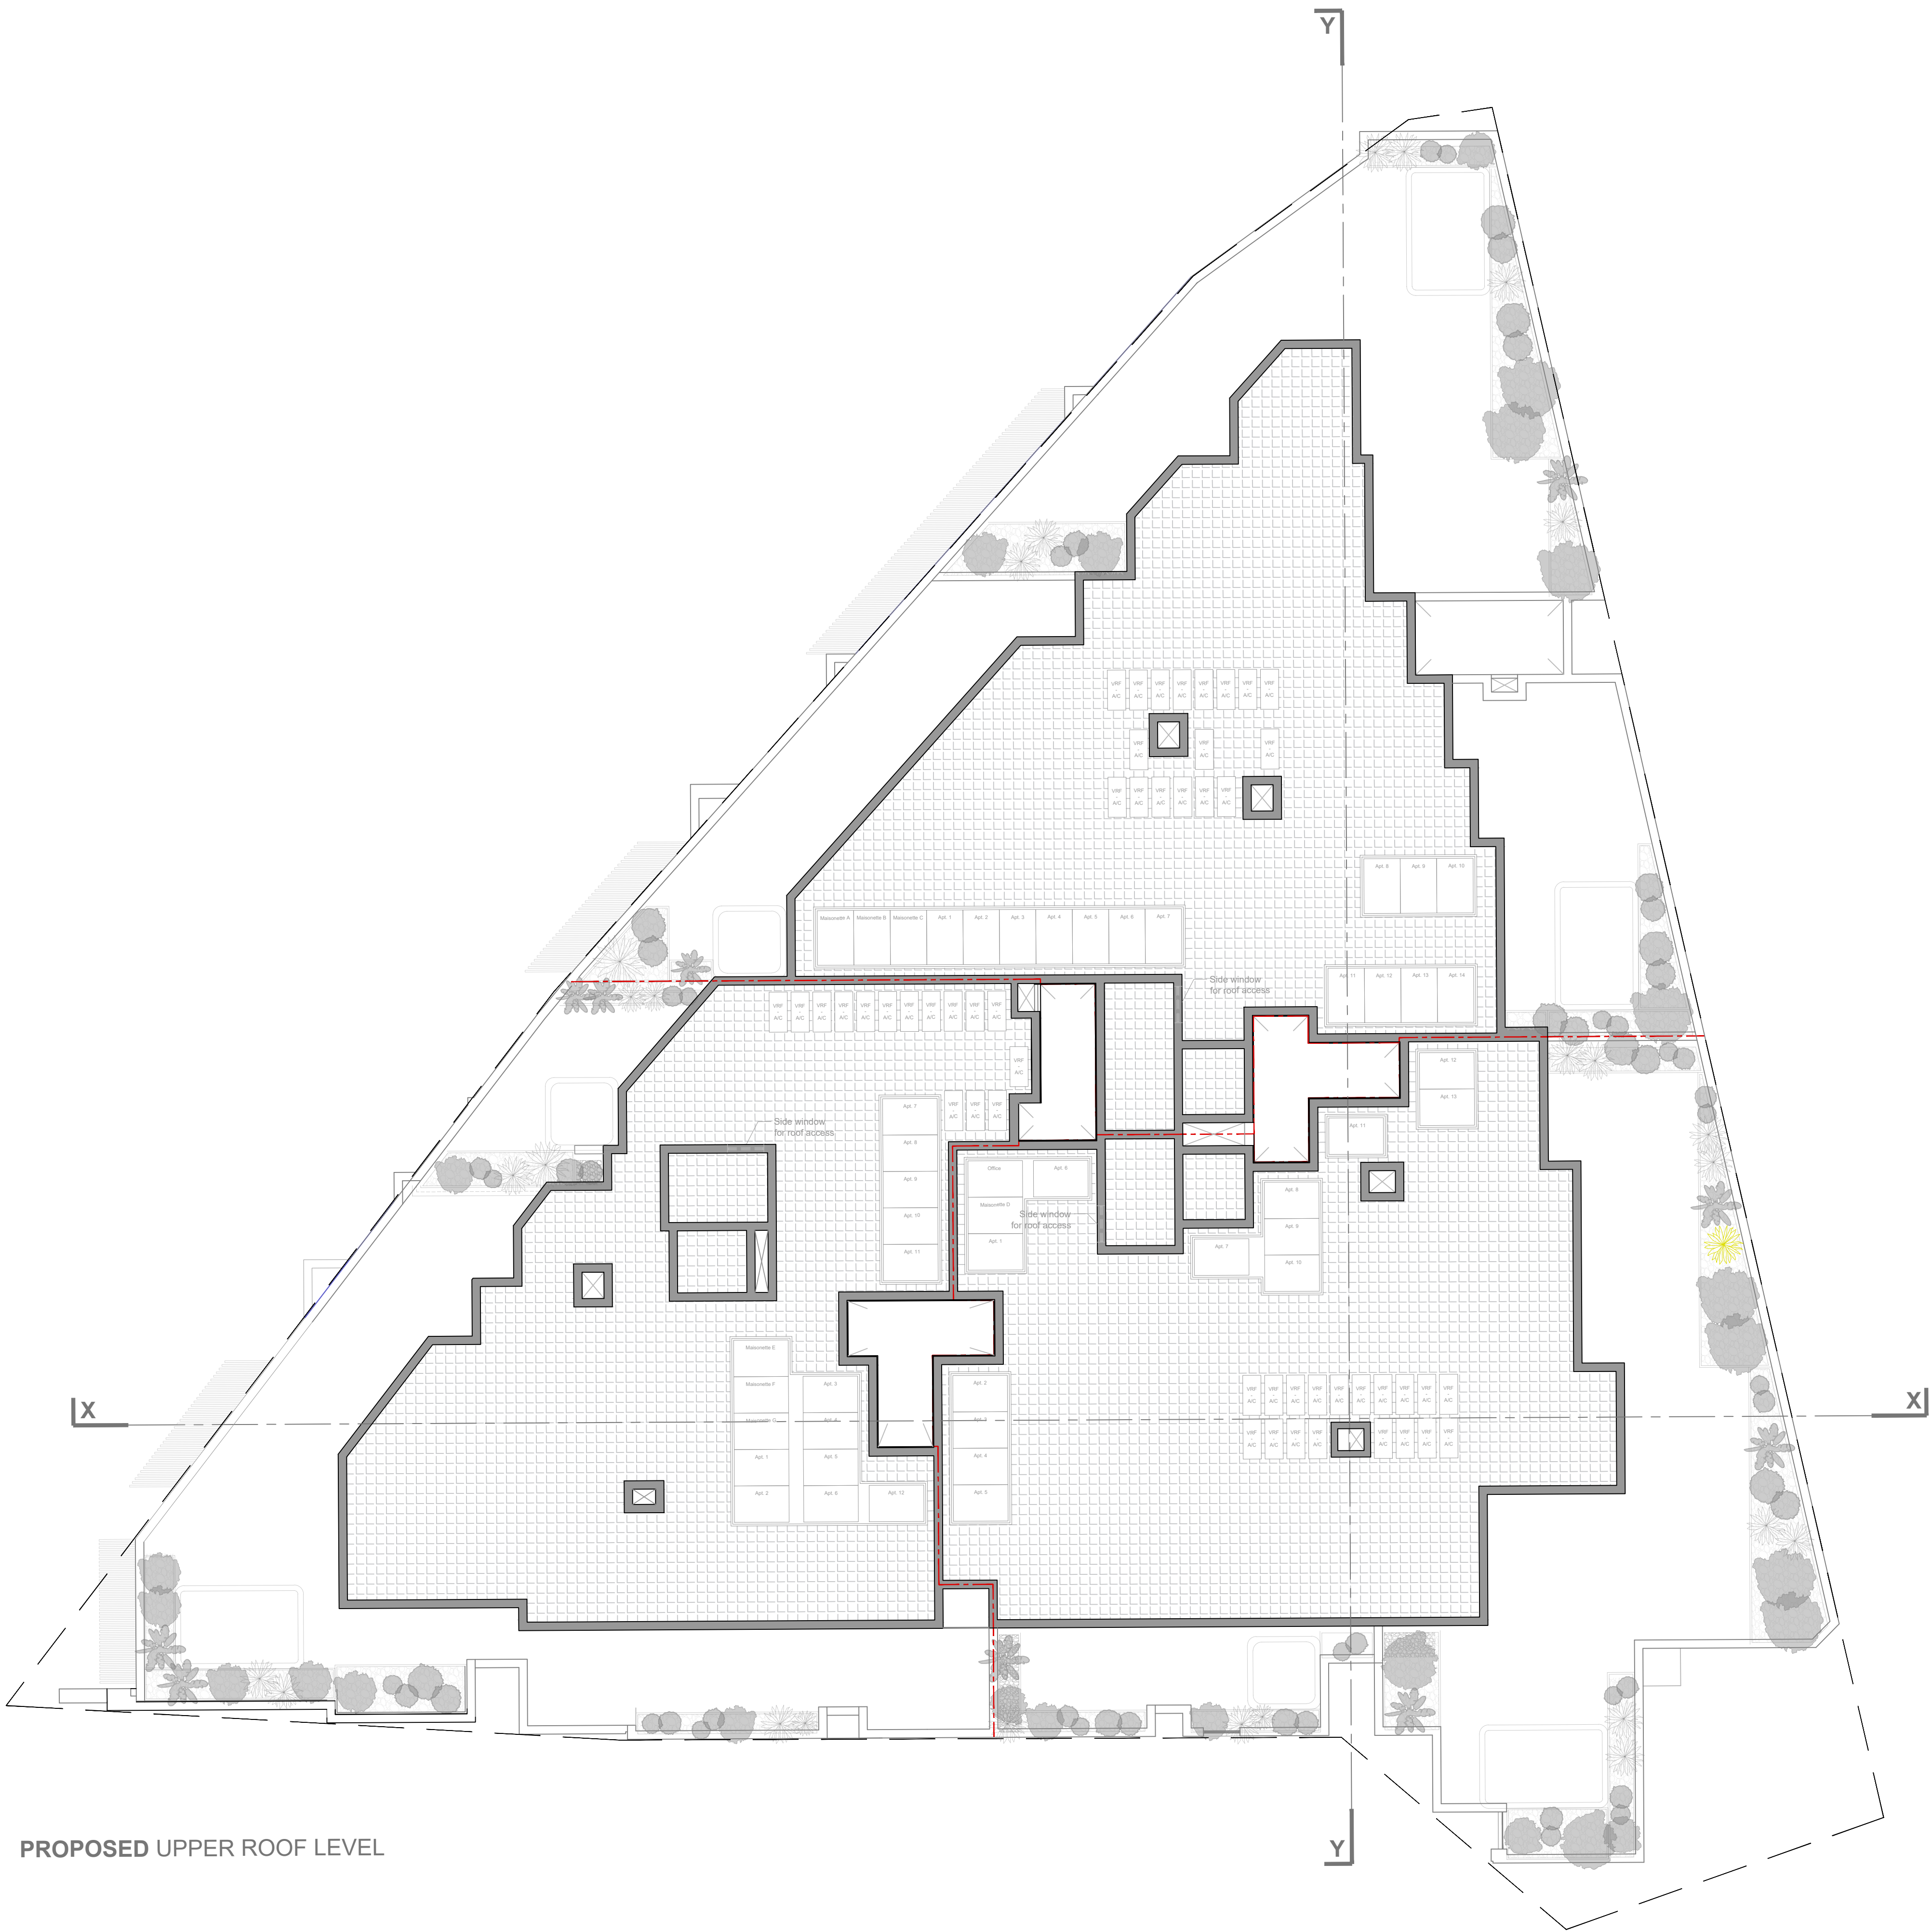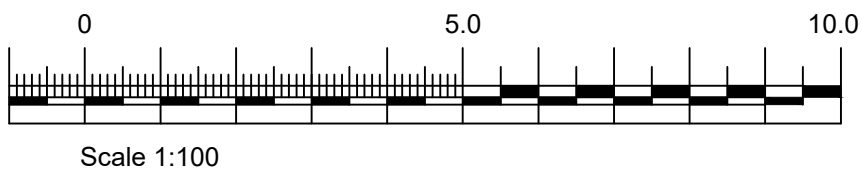

PROPOSED UPPER ROOF LEVEL

notes for CRPD :

- external paving material is to be non slip and flush mounted
- max threshold to access for all apartments and terraces shall not exceed 15mm with a chamfered edge
- Total no. of apartments = 45 units; Accessible for all units = 9 units. Therefore 20% provided

LEGEND

	Glass Wall
	Gypsum Wall
	HCB Wall
	Spiral Staircase
	Gypsum Door
	A/C unit

Project Title -	Scale - 1:100	Reference - CF.MST.07.22
Drawing Title - Proposed Upper roof level	Date - 12/02/2024	Drawing No. - 01
Site Address - 66a/7 Triqet il-Bajjar, Triq Baskal Buhagiar and Triq il-Hajriet, Overdale, Triqet il-Bajjar, Mosta	Drawn by - F.S.	Client - Mr. Clifton Cassar



CF HOMES LTD
CF BUSINESS CENTRE
Triq Gort,
Paceville, San Giljan
ST J 9023.
T - +356 21441000
E - info@cf.com.mt



Maria Schembri Grima
M. Sc. Structural Engineering,
B.E. & A.(Hons), A.& C.E., Eur. Ing.,
A - 23, Altimia Court, Office 1,
Triq G. Calleja, Swatar.
T - 27120608
M - 7709 5622
E - maria@msgarchitects.com

- Green - As Approved But Not Constructed
- Blue - As Actually Constructed
- Yellow - To be Demolished
- Red - Proposed for Construction